
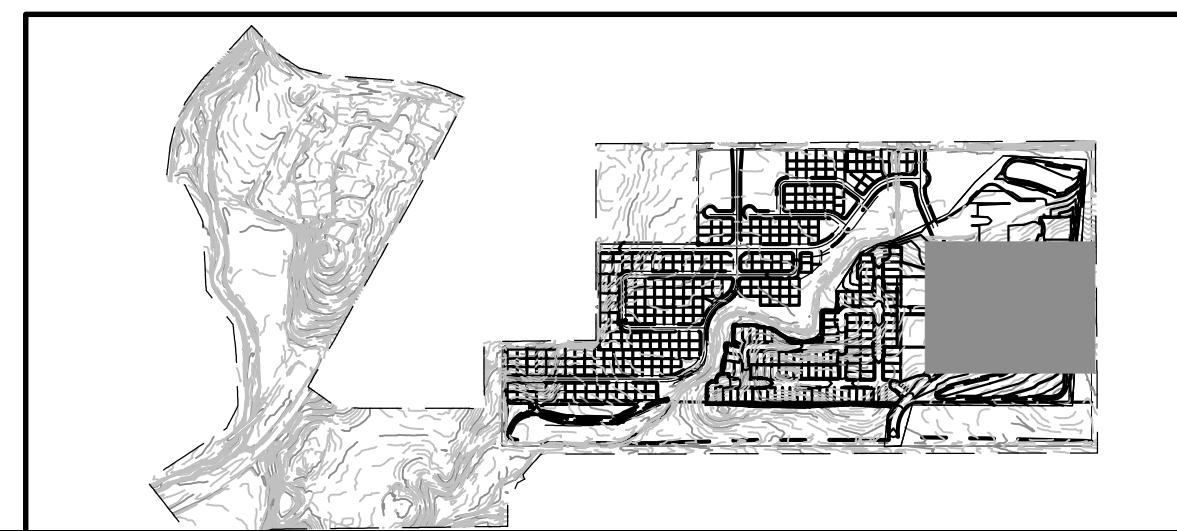
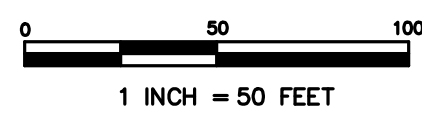



F:\proj\2011\110926\3 Project Design\Civil\Construction Drawings\Tentative Map\CE110926P0006.dwg 9-18-15 12:06:34 PM jghr



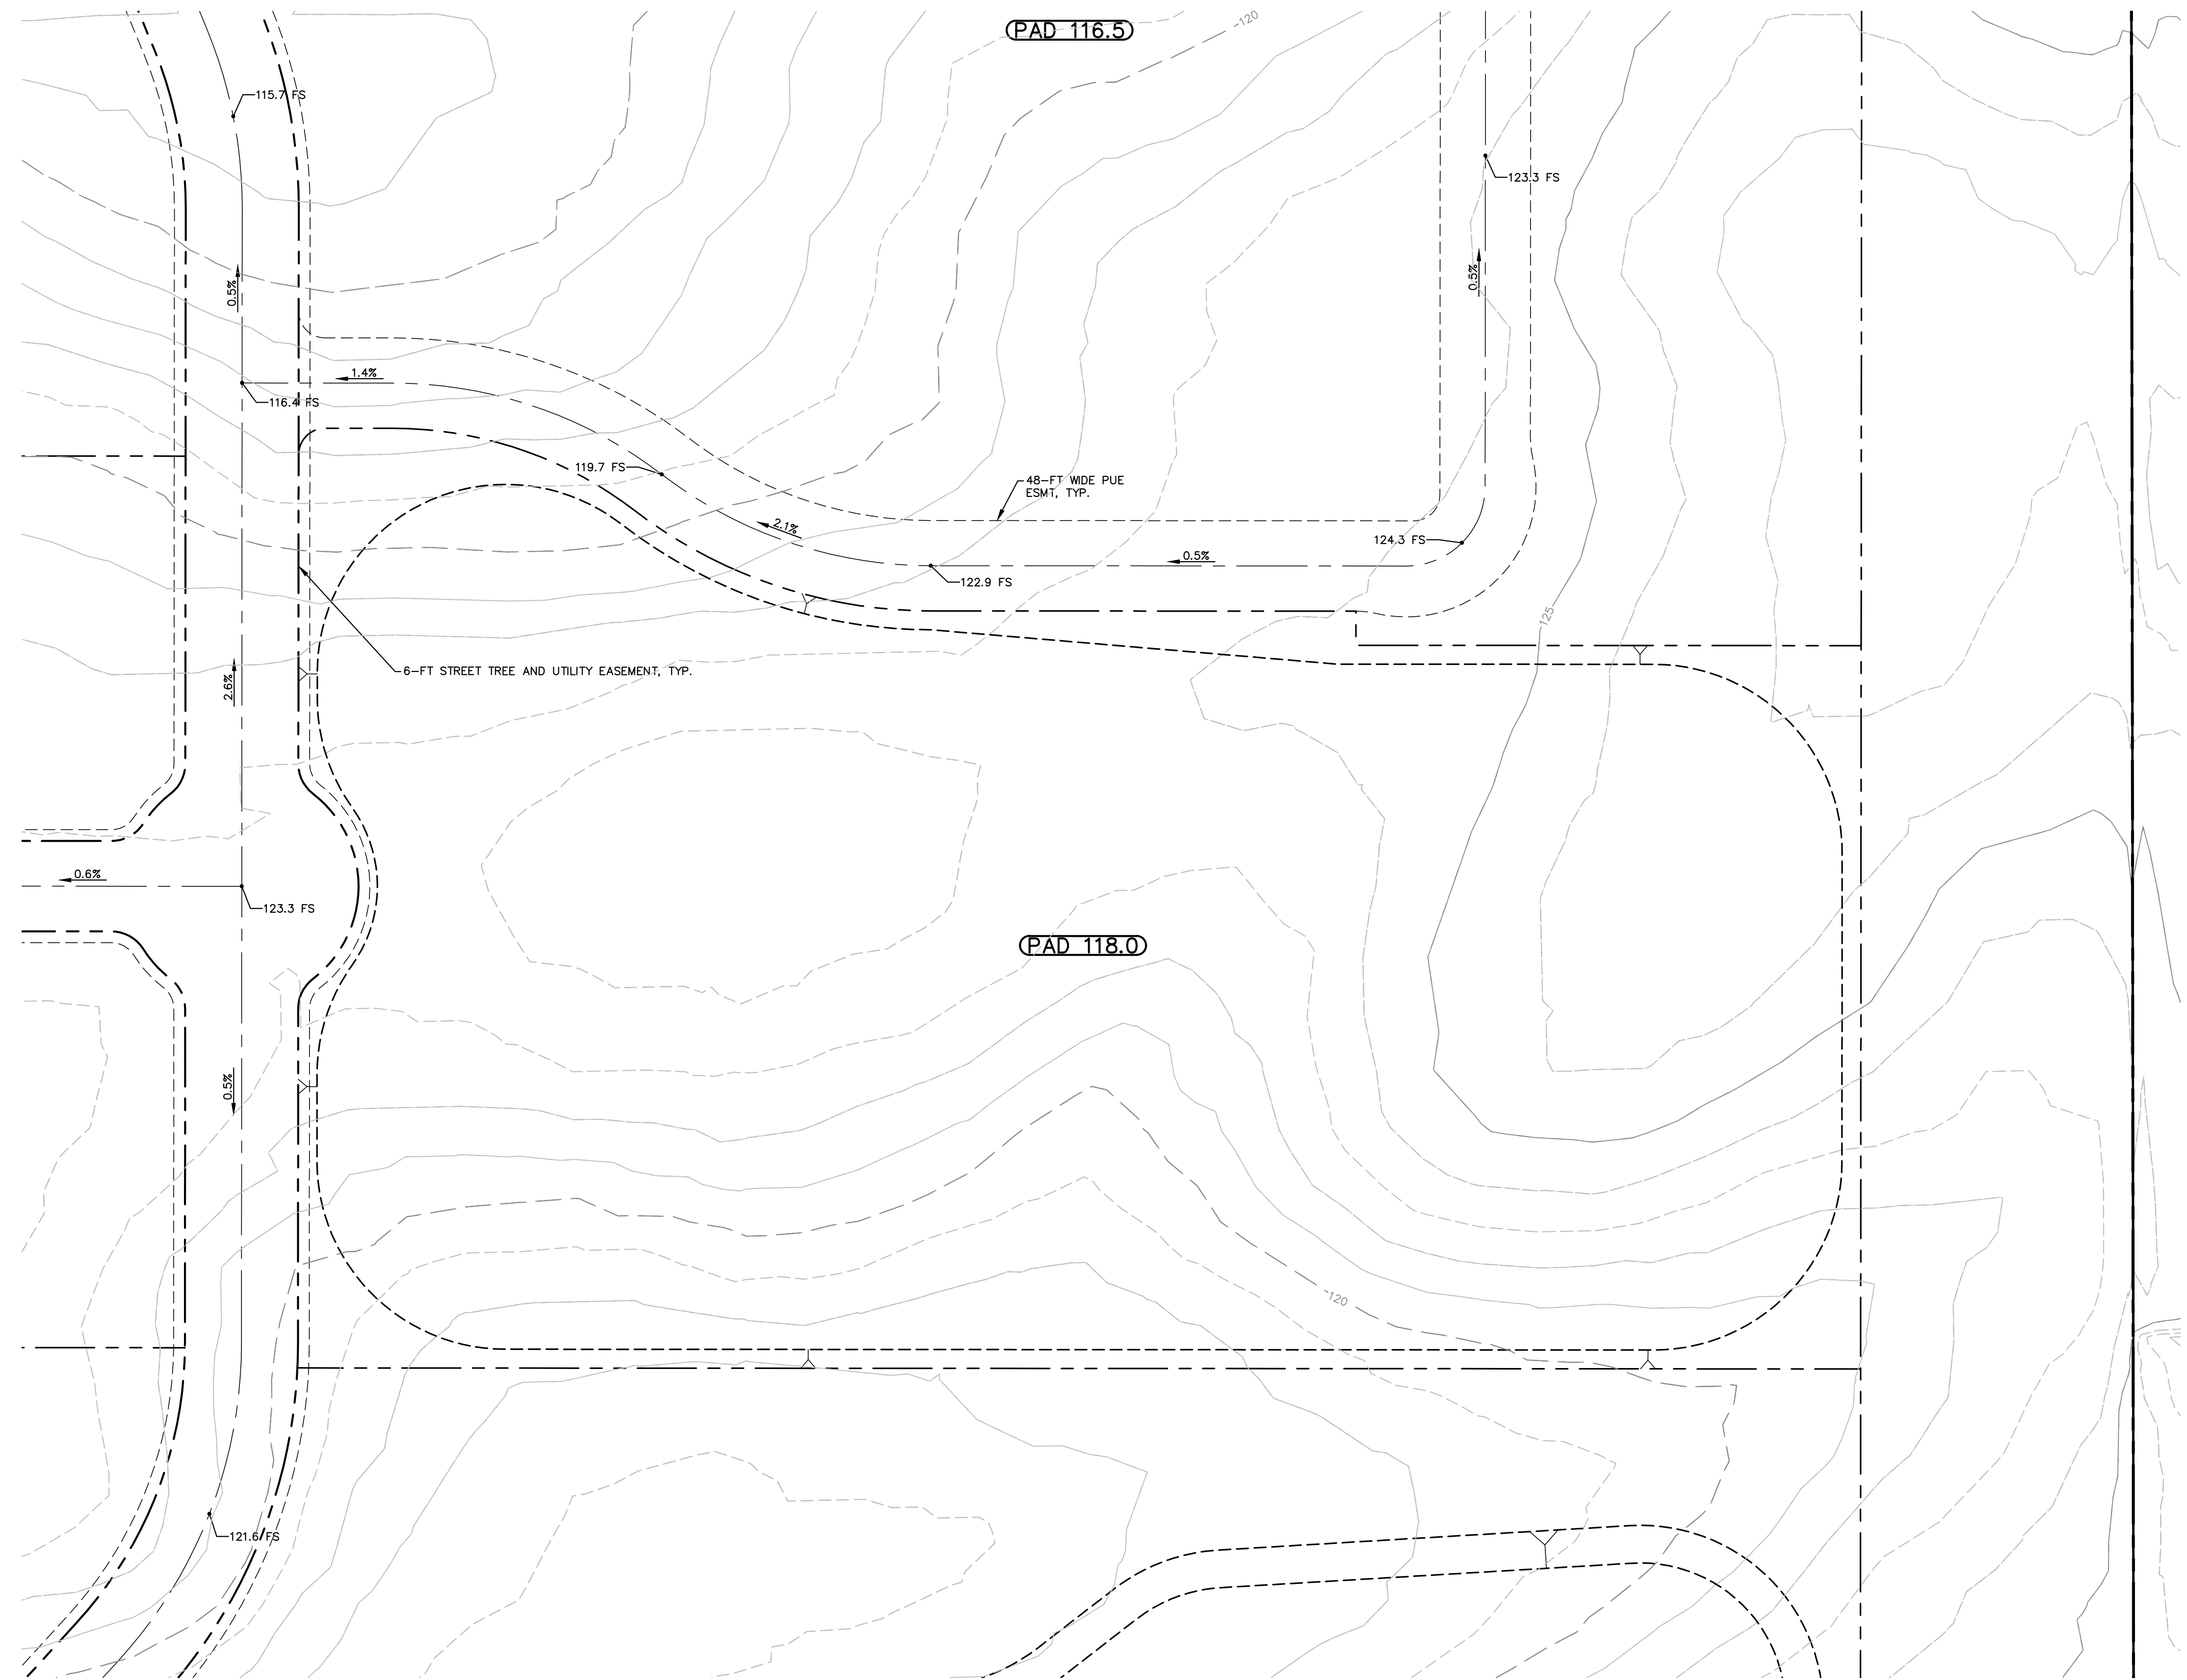



1050 Southwood Drive
San Luis Obispo, CA 93401
P 805.544.7407 F 805.544.3863

THESE DRAWINGS ARE INSTRUMENTS OF SERVICE AND ARE THE PROPERTY OF CANNON. ALL DESIGNS AND INFORMATION ON THESE DRAWINGS ARE FOR USE OF THE SPECIFIED PROJECT AND SHALL NOT BE USED OTHERWISE OR REPRODUCED WITHOUT THE EXPRESSED WRITTEN PERMISSION OF CANNON.

AVILA RANCH DEVELOPMENT TRACT 3089 - VESTING TENTATIVE MAP GRADING PLAN		
CITY OF SAN LUIS OBISPO, CA		
DRAWN BY JSW	DATE 2015-09-15	CA JOB NO. 110926
CHECKED BY JCR	SCALE 1" = 50'	SHEET C19 OF 41

F:\proj\2011\110926\3 Project Design\Civil\Construction Drawings\Tentative Map\CE110926P0007.dwg 9-16-15 04:35:06 PM jphnr


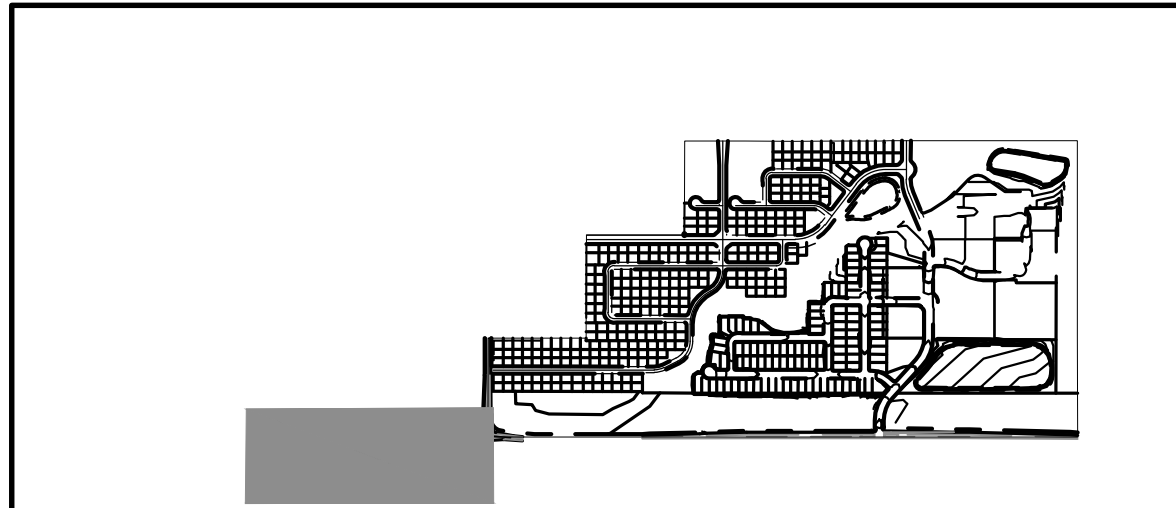
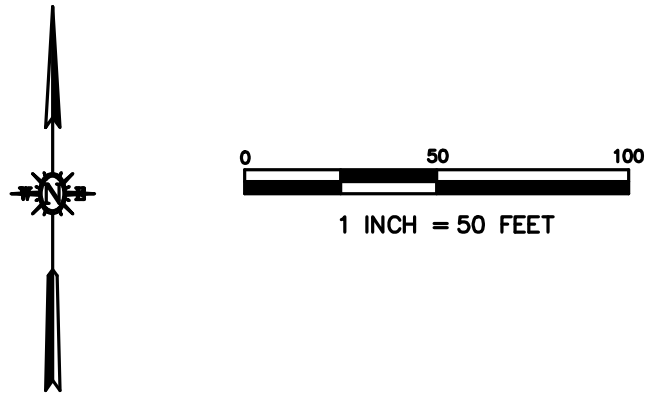
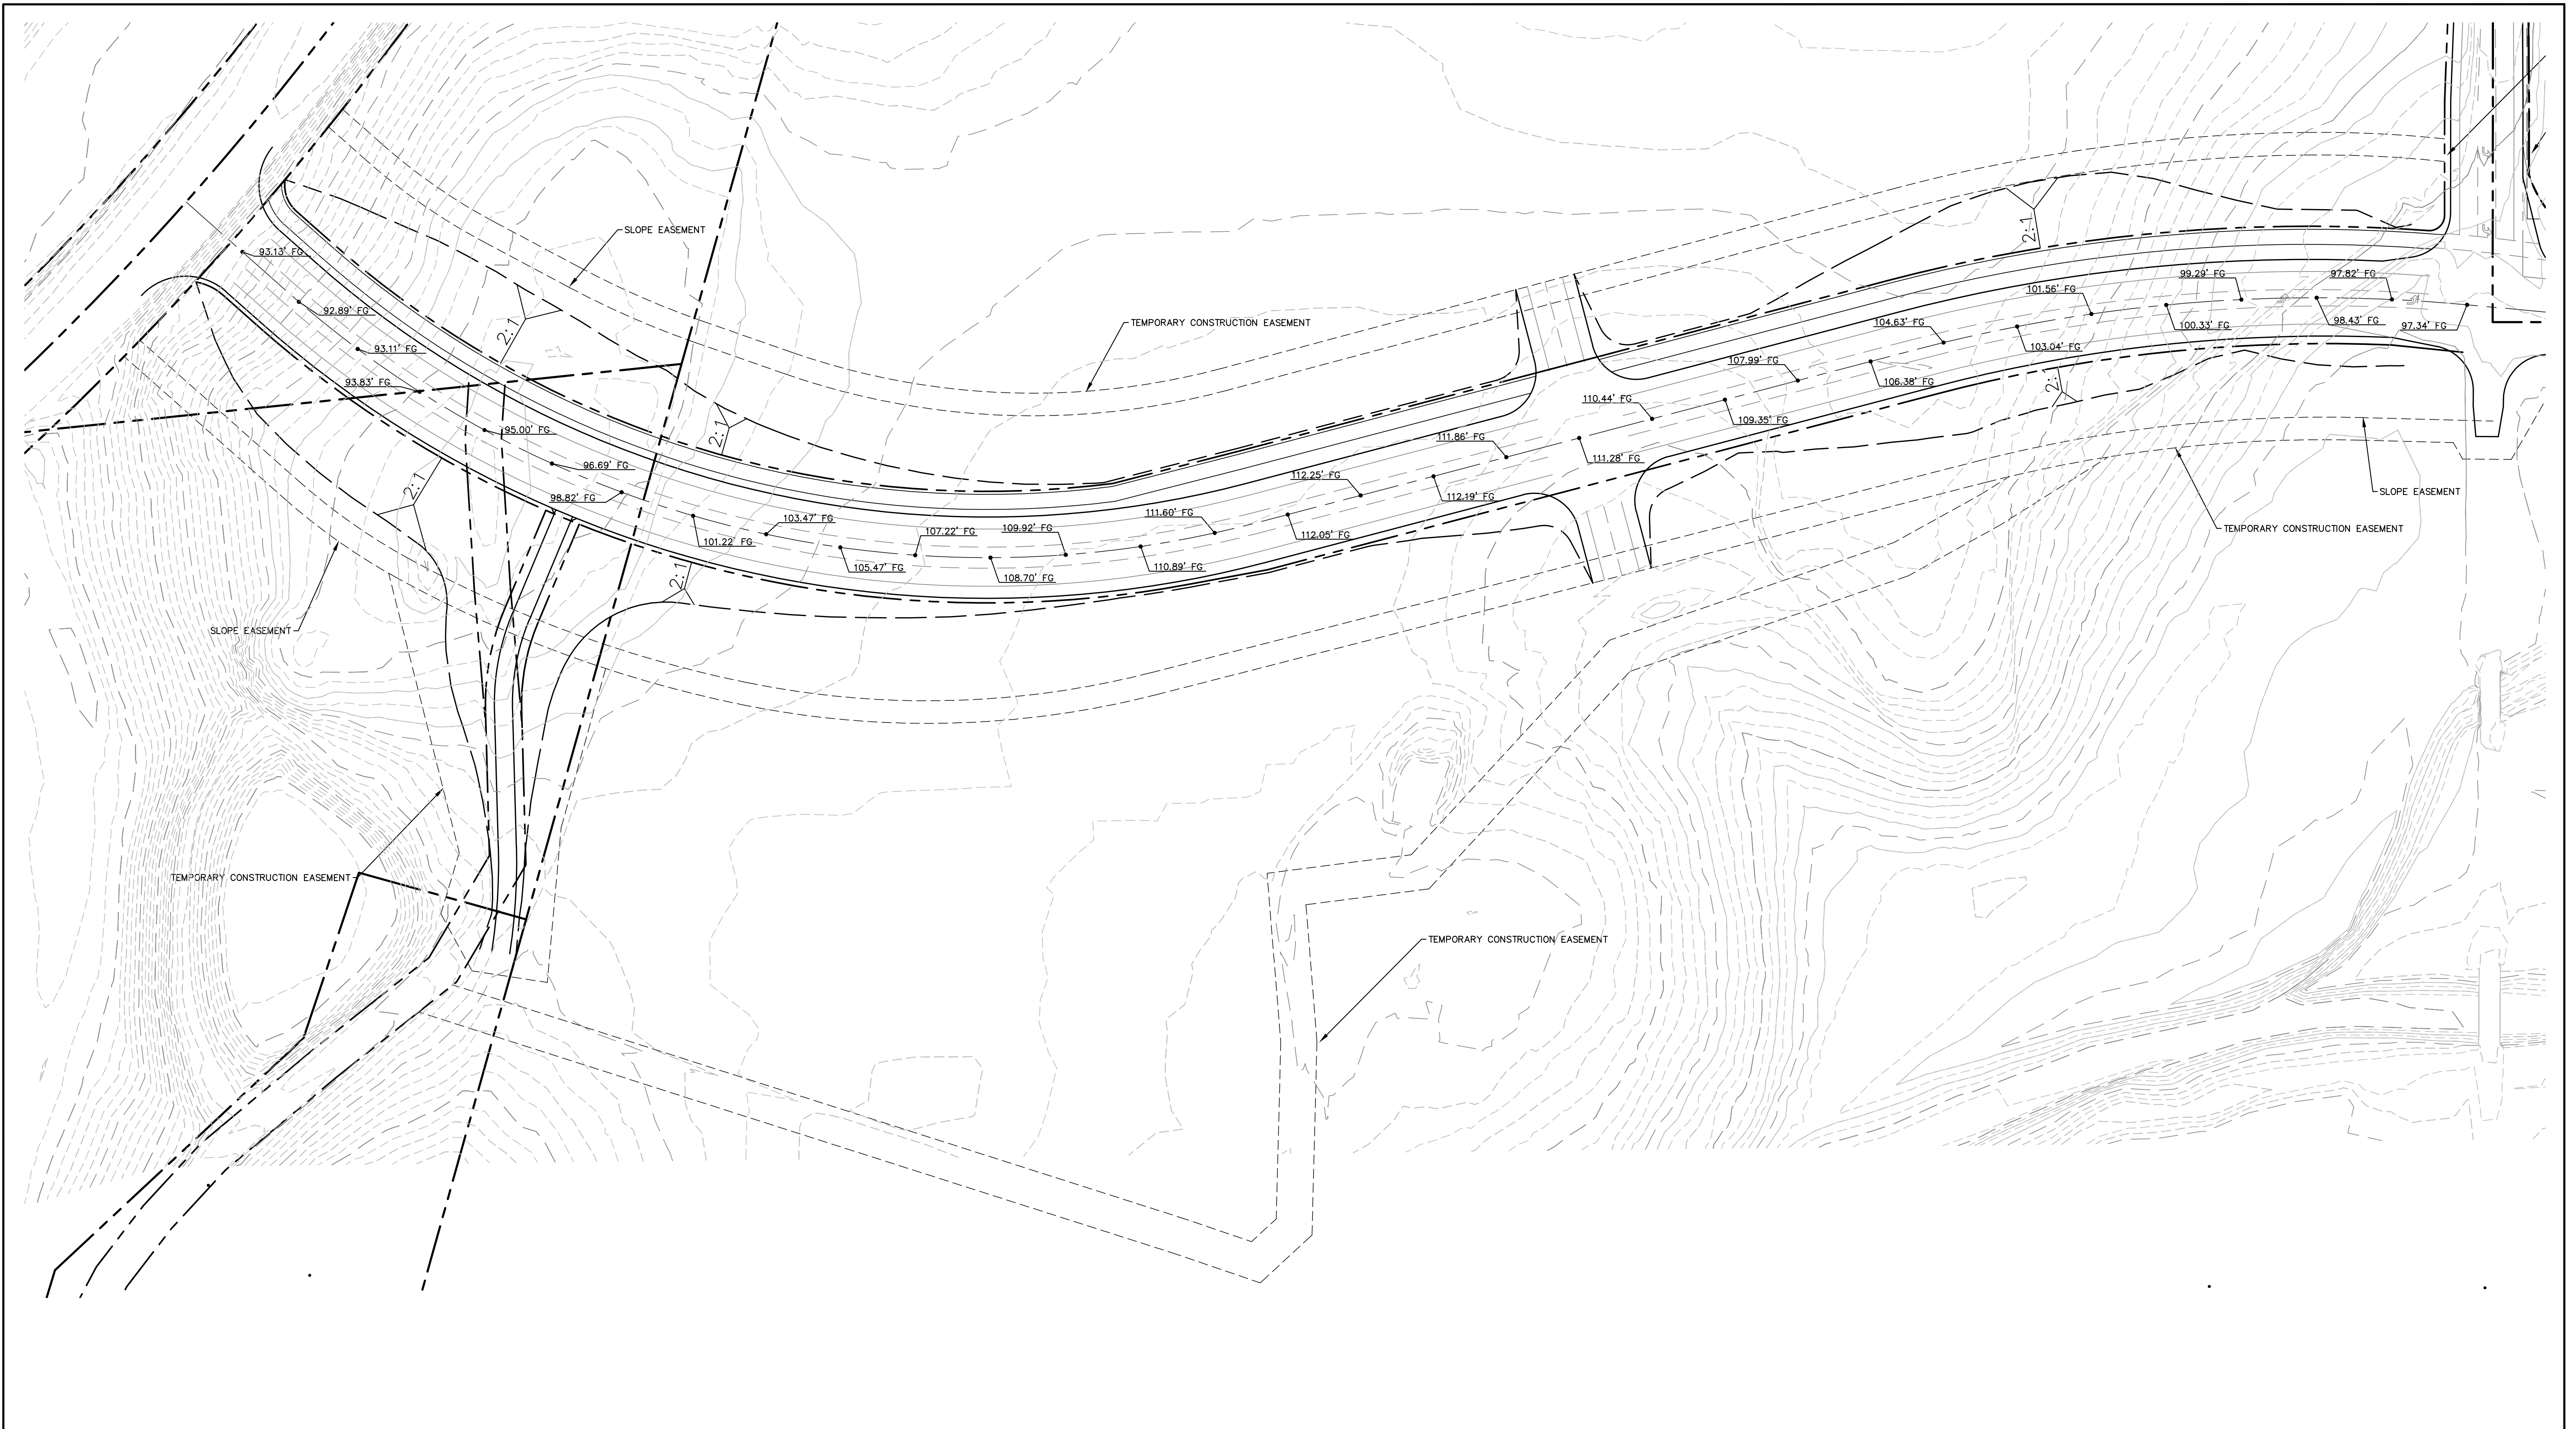



1050 Southwood Drive
San Luis Obispo, CA 93401
P 805.544.7407 F 805.544.3863

THESE DRAWINGS ARE INSTRUMENTS OF SERVICE AND ARE THE PROPERTY OF CANNON. ALL DESIGNS AND INFORMATION ON THESE DRAWINGS ARE FOR USE OF THE SPECIFIED PROJECT AND SHALL NOT BE USED OTHERWISE OR REPRODUCED WITHOUT THE EXPRESSED WRITTEN PERMISSION OF CANNON.

AVILA RANCH DEVELOPMENT TRACT 3089 - VESTING TENTATIVE MAP GRADING PLAN CITY OF SAN LUIS OBISPO, CA		
DRAWN BY	DATE	CA JOB NO.
JSW	2015-09-15	110926
CHECKED BY	SCALE	SHEET
JCR	1" = 50'	C20 OF 41

F:\proj\2011\110926\3 Project Design\Civil\Construction Drawings\Tentative Map\CE110926\0006.dwg 9-18-15 12:07:22 PM jghr

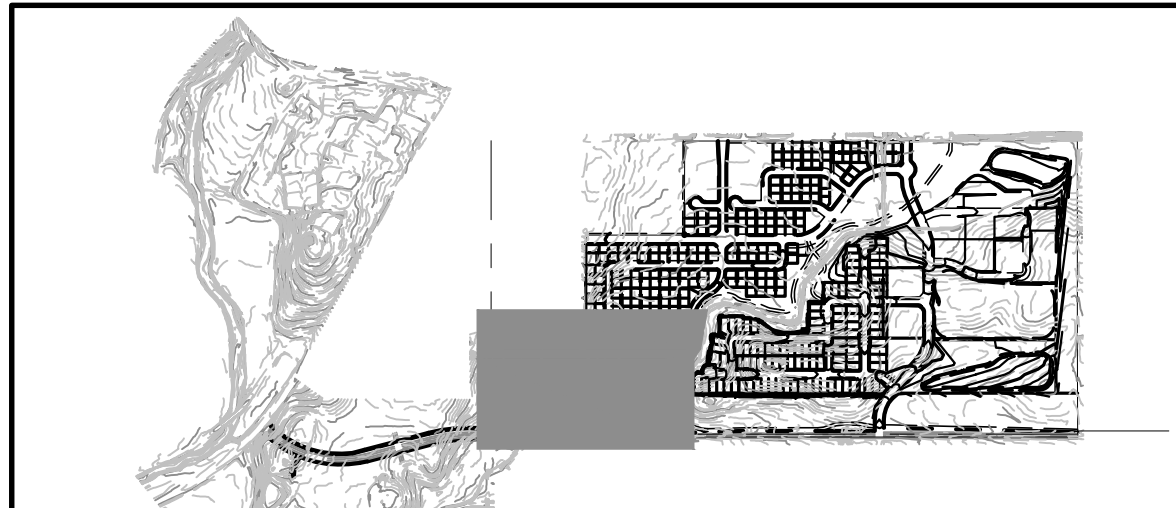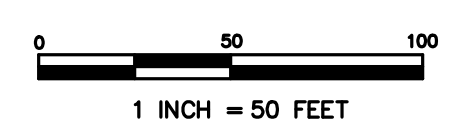 
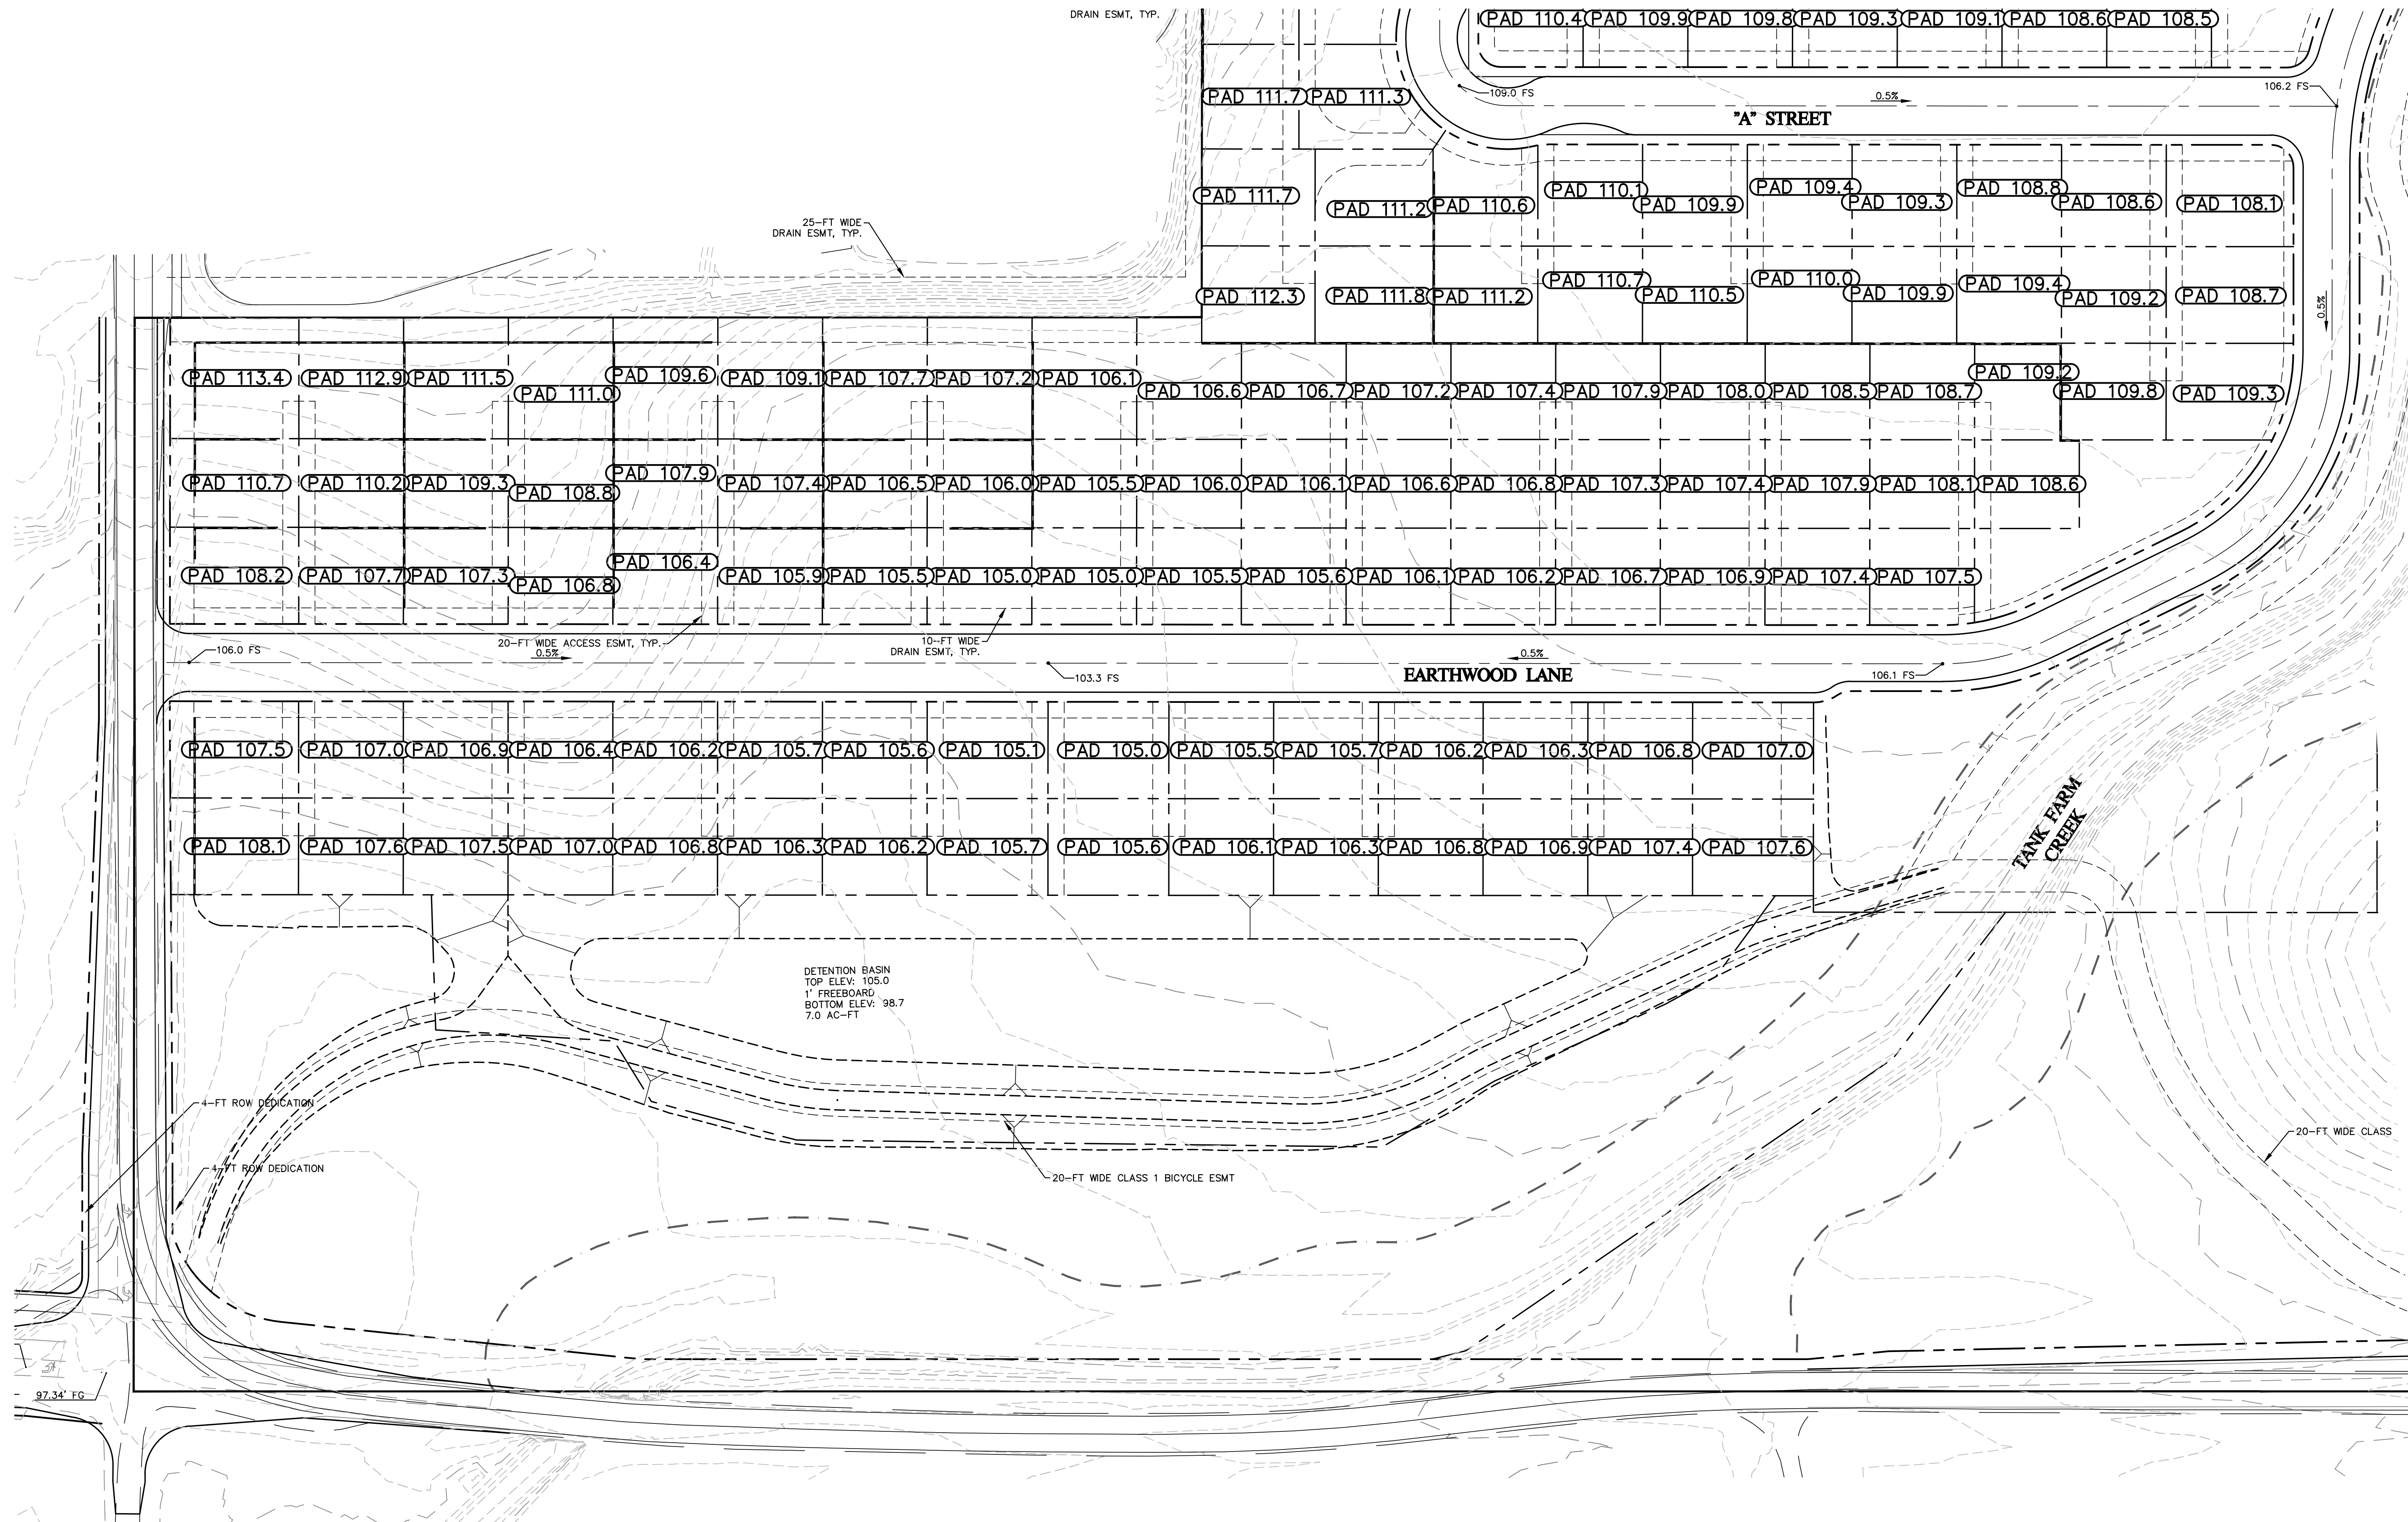



1050 Southwood Drive
San Luis Obispo, CA 93401
P 805.544.7407 F 805.544.3863

THESE DRAWINGS ARE INSTRUMENTS OF SERVICE AND ARE THE PROPERTY OF CANNON. ALL DESIGNS AND INFORMATION ON THESE DRAWINGS ARE FOR USE OF THE SPECIFIED PROJECT AND SHALL NOT BE USED OTHERWISE OR REPRODUCED WITHOUT THE EXPRESSED WRITTEN PERMISSION OF CANNON.

AVILA RANCH DEVELOPMENT TRACT 3089 - VESTING TENTATIVE MAP GRADING PLAN		
CITY OF SAN LUIS OBISPO, CA		
DRAWN BY JSW	DATE 2015-09-15	CA JOB NO. 110926
CHECKED BY JCR	SCALE 1" = 50'	SHEET C21 OF 41

F:\proj\2011\110926\3 Project Design\Civil\Construction Drawings\Tentative Map\CE110926\POD05.dwg 9-16-15 04:36:43 PM jphr

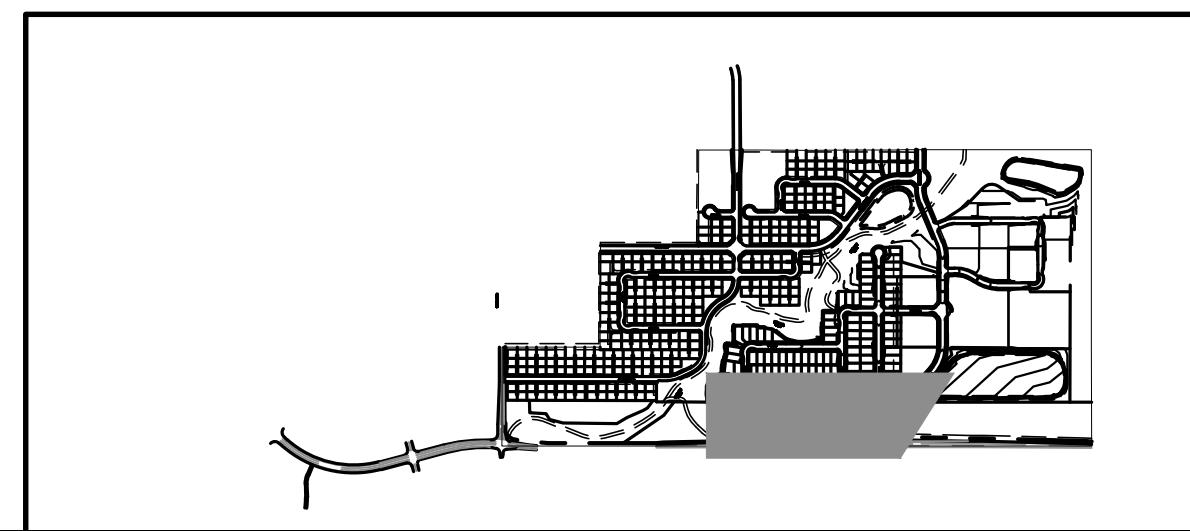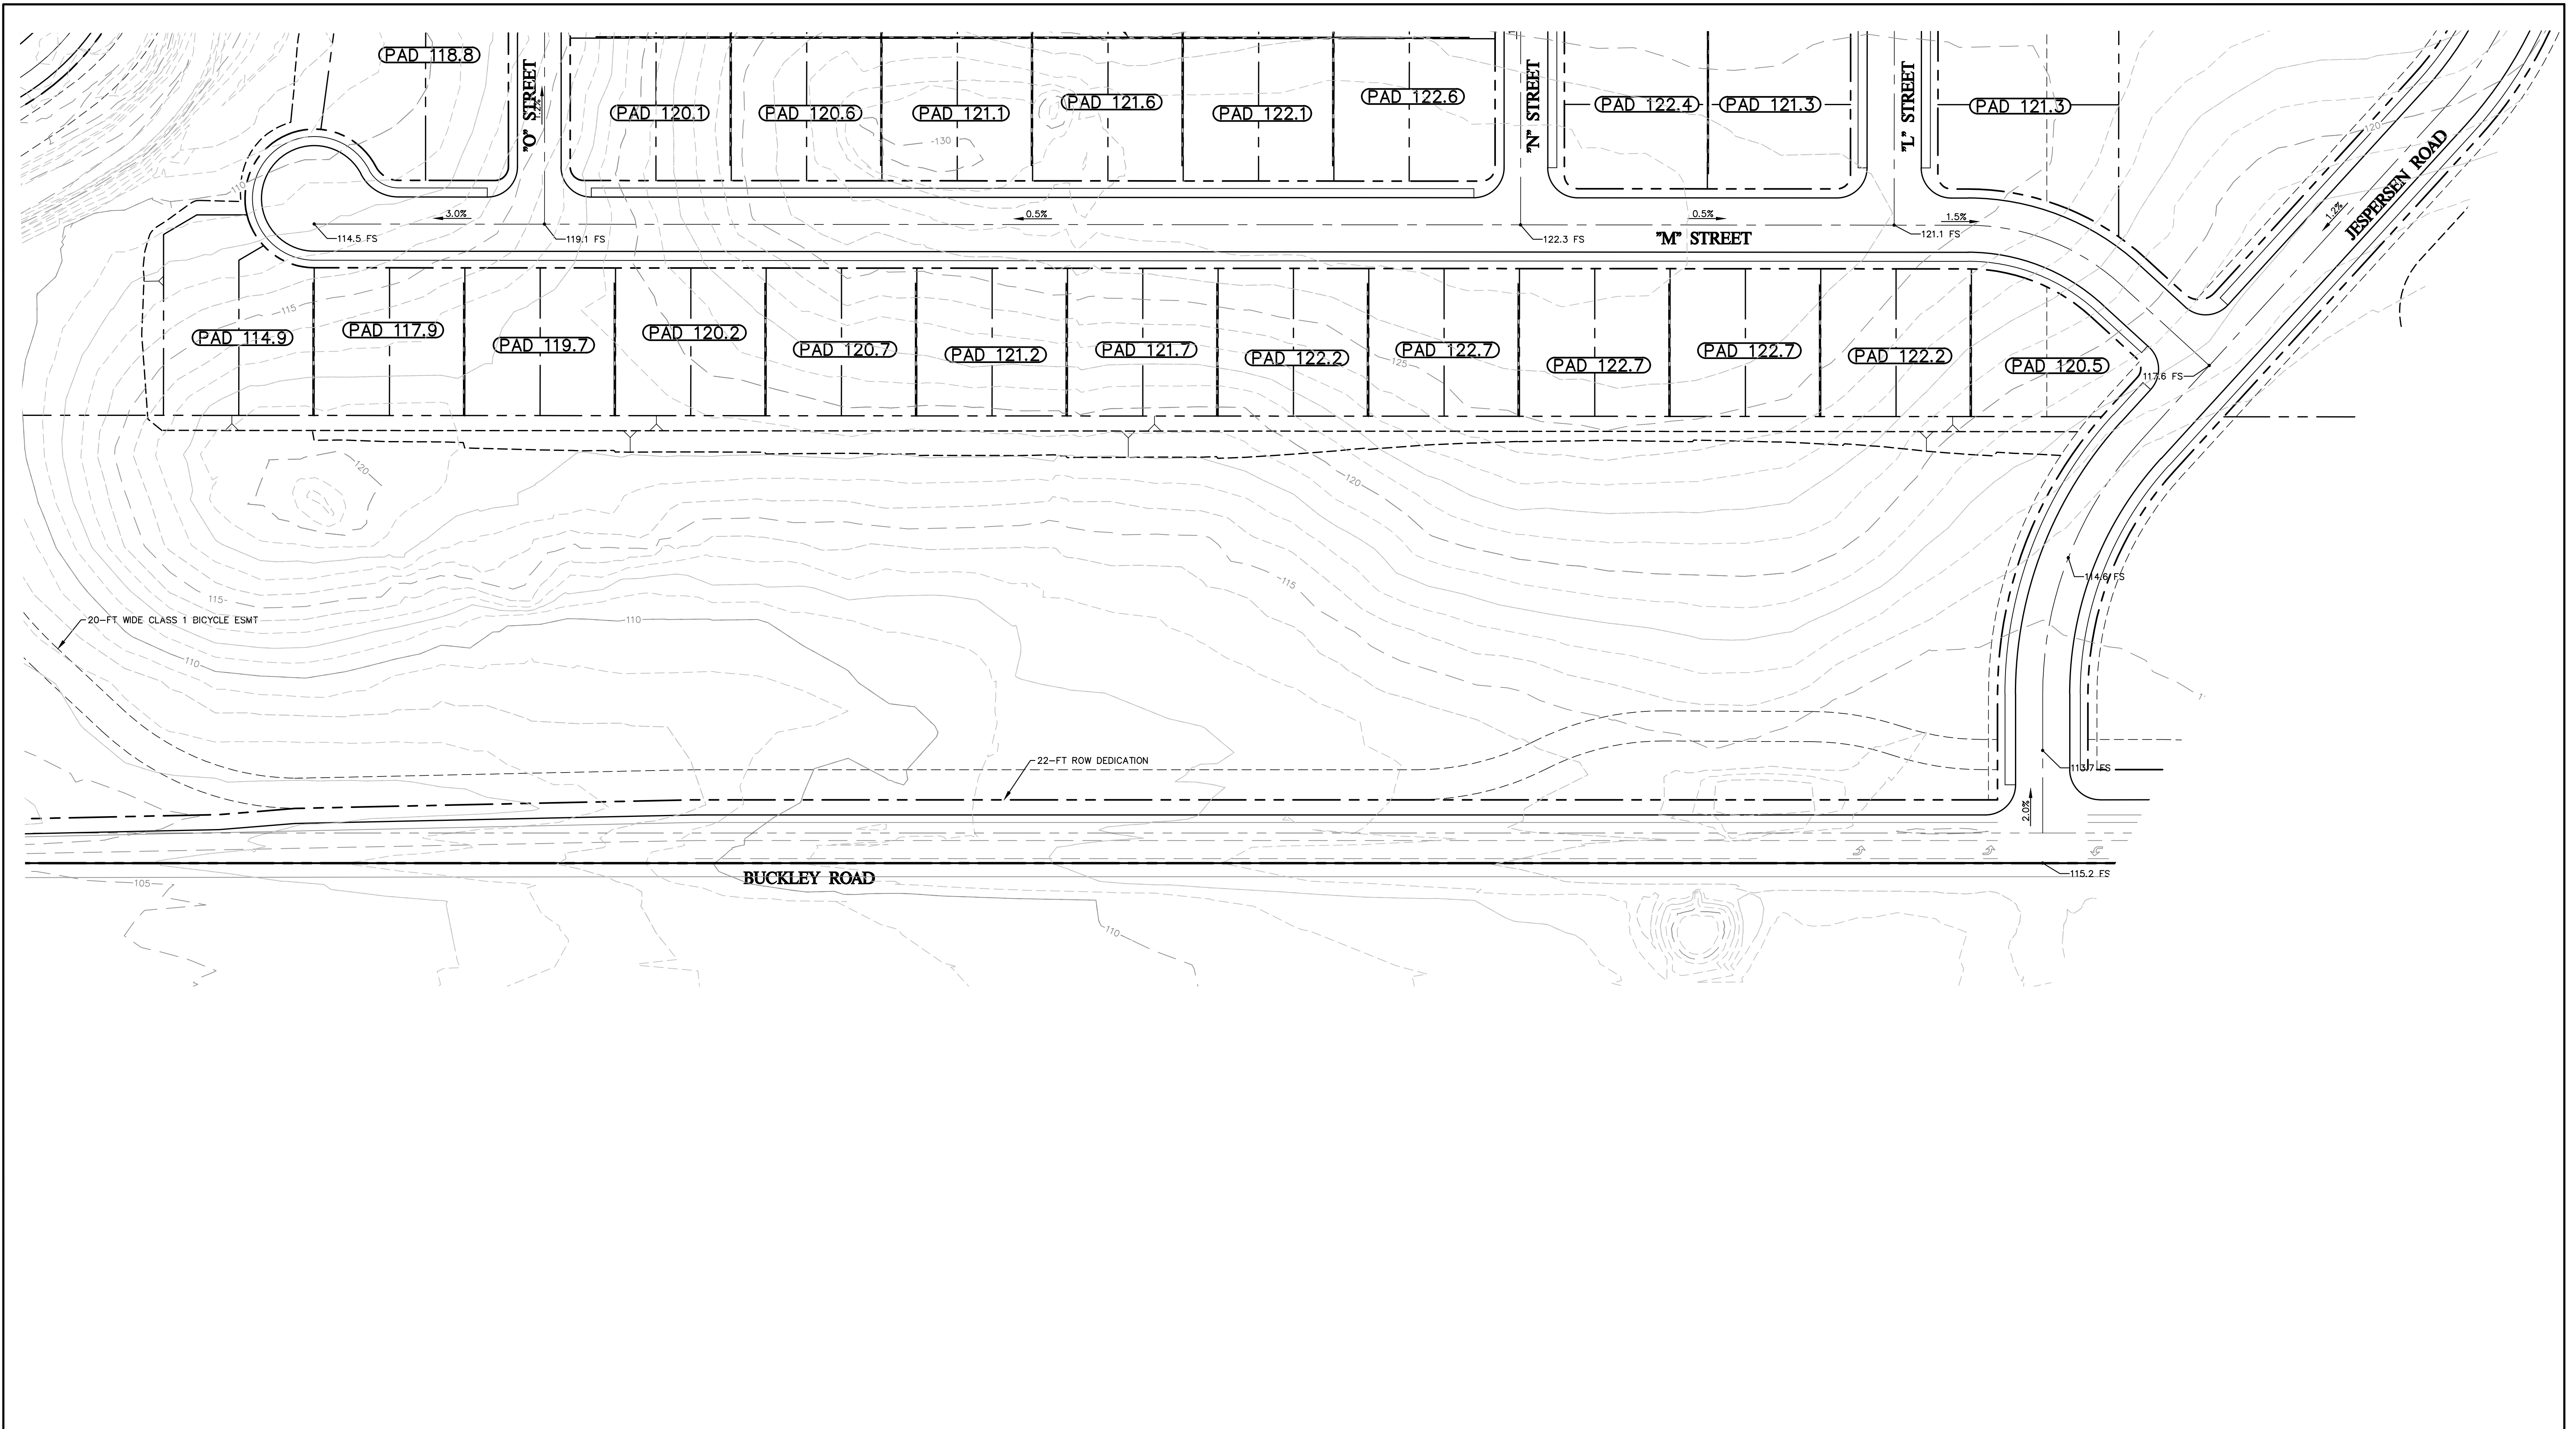





Cannon

1050 Southwood Drive
 San Luis Obispo, CA 93401
 P 805.544.7407 F 805.544.3863

THESE DRAWINGS ARE INSTRUMENTS OF SERVICE AND ARE THE PROPERTY OF CANNON. ALL DESIGNS AND INFORMATION ON THESE DRAWINGS ARE FOR USE OF THE SPECIFIED PROJECT AND SHALL NOT BE USED OTHERWISE OR REPRODUCED WITHOUT THE EXPRESSED WRITTEN PERMISSION OF CANNON.

AVILA RANCH DEVELOPMENT TRACT 3089 - VESTING TENTATIVE MAP GRADING PLAN		
CITY OF SAN LUIS OBISPO, CA		
DRAWN BY JSW	DATE 2015-09-15	CA JOB NO. 110926
CHECKED BY JCR	SCALE 1" = 50'	SHEET C22 OF 41

F:\proj\2011\110926\3 Project Design\Civil\Construction Drawings\Tentative Map\CE110926P010.dwg 9-18-15 12:08:06 PM jghnr

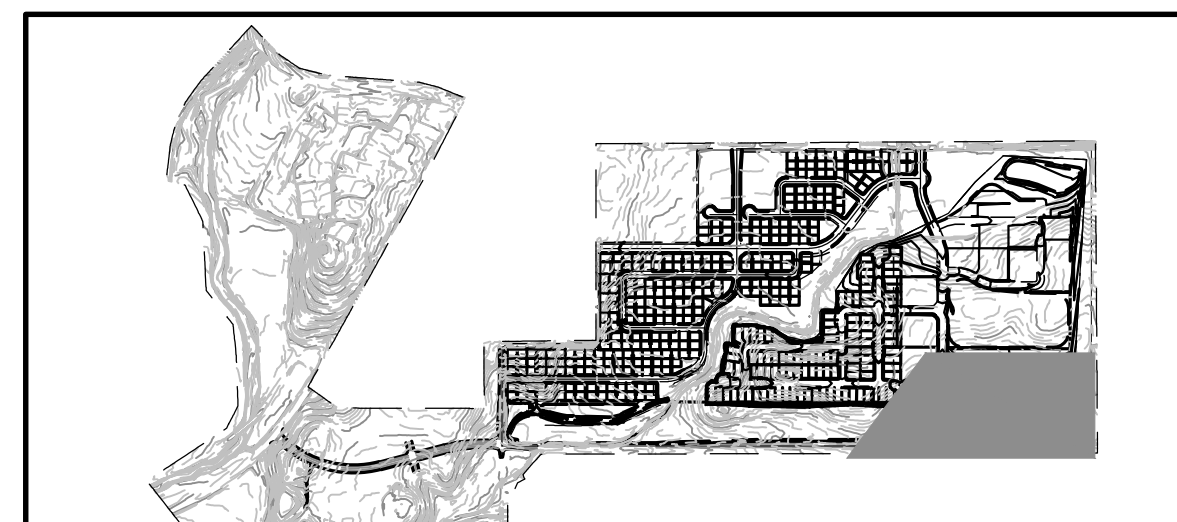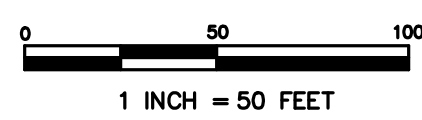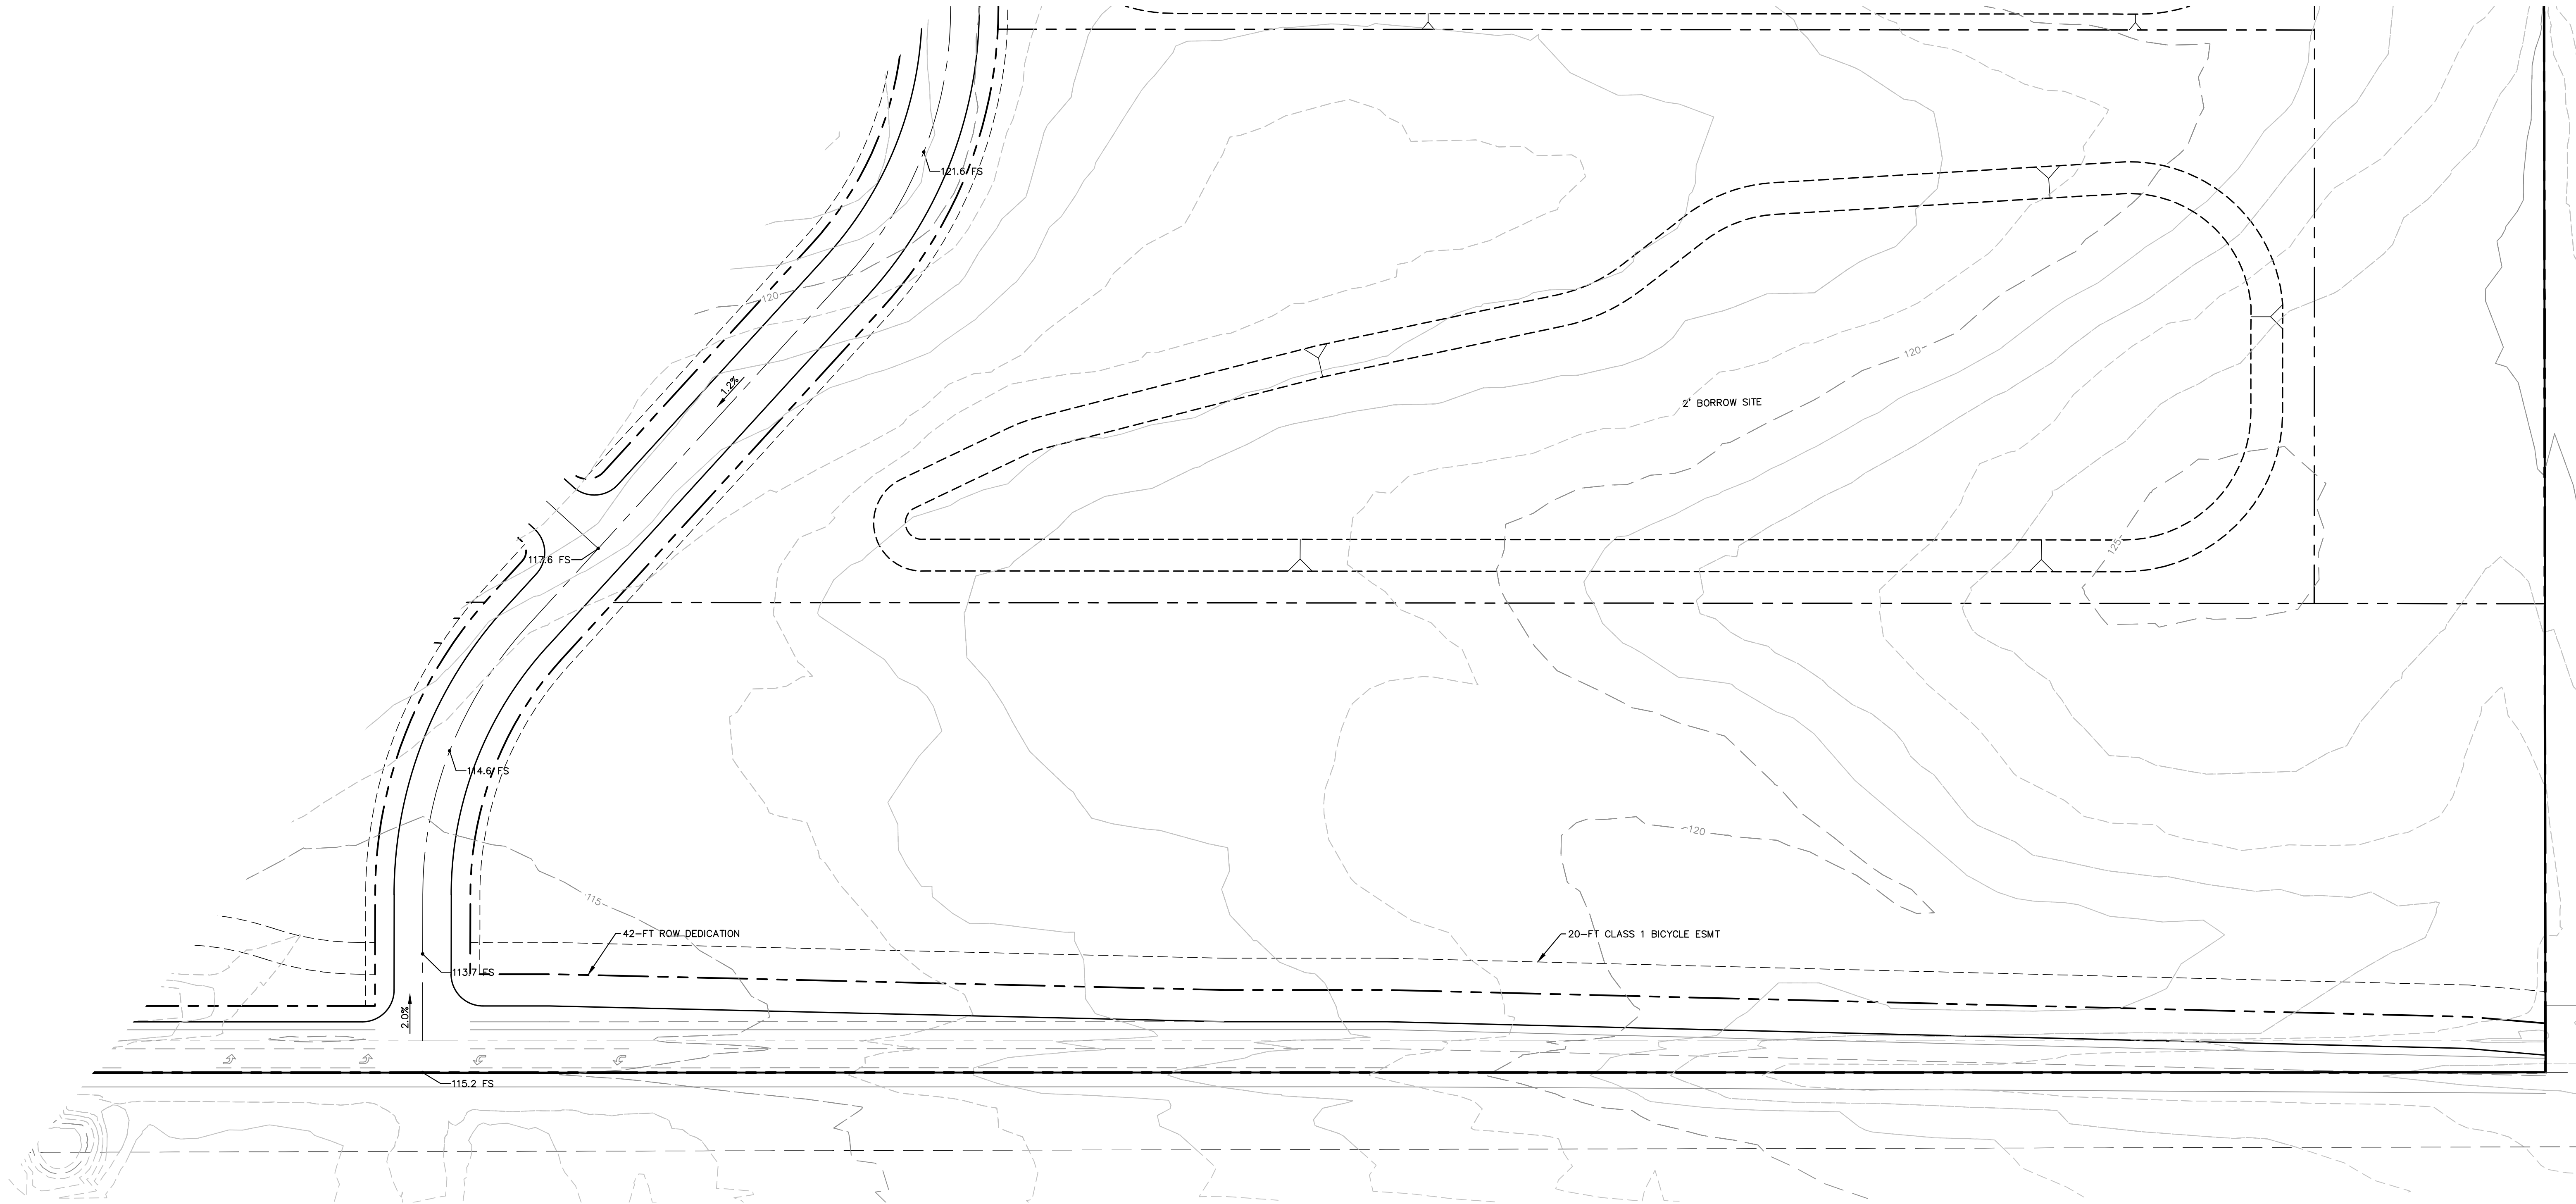



1050 Southwood Drive
 San Luis Obispo, CA 93401
 P 805.544.7407 F 805.544.3863

THESE DRAWINGS ARE INSTRUMENTS OF SERVICE AND ARE THE PROPERTY OF CANNON. ALL DESIGNS AND INFORMATION ON THESE DRAWINGS ARE FOR USE OF THE SPECIFIED PROJECT AND SHALL NOT BE USED OTHERWISE OR REPRODUCED WITHOUT THE EXPRESSED WRITTEN PERMISSION OF CANNON.

AVILA RANCH DEVELOPMENT TRACT 3089 - VESTING TENTATIVE MAP GRADING PLAN		
CITY OF SAN LUIS OBISPO, CA		
DRAWN BY JSW	DATE 2015-09-15	CA JOB NO. 110926
CHECKED BY JCR	SCALE 1" = 50'	SHEET C23 OF 41


F:\proj\2011\110926\3 Project Design\Civil\Construction Drawings\Tentative Map\CE1109266P0011.dwg 9-16-15 04:37:40 PM jphnr

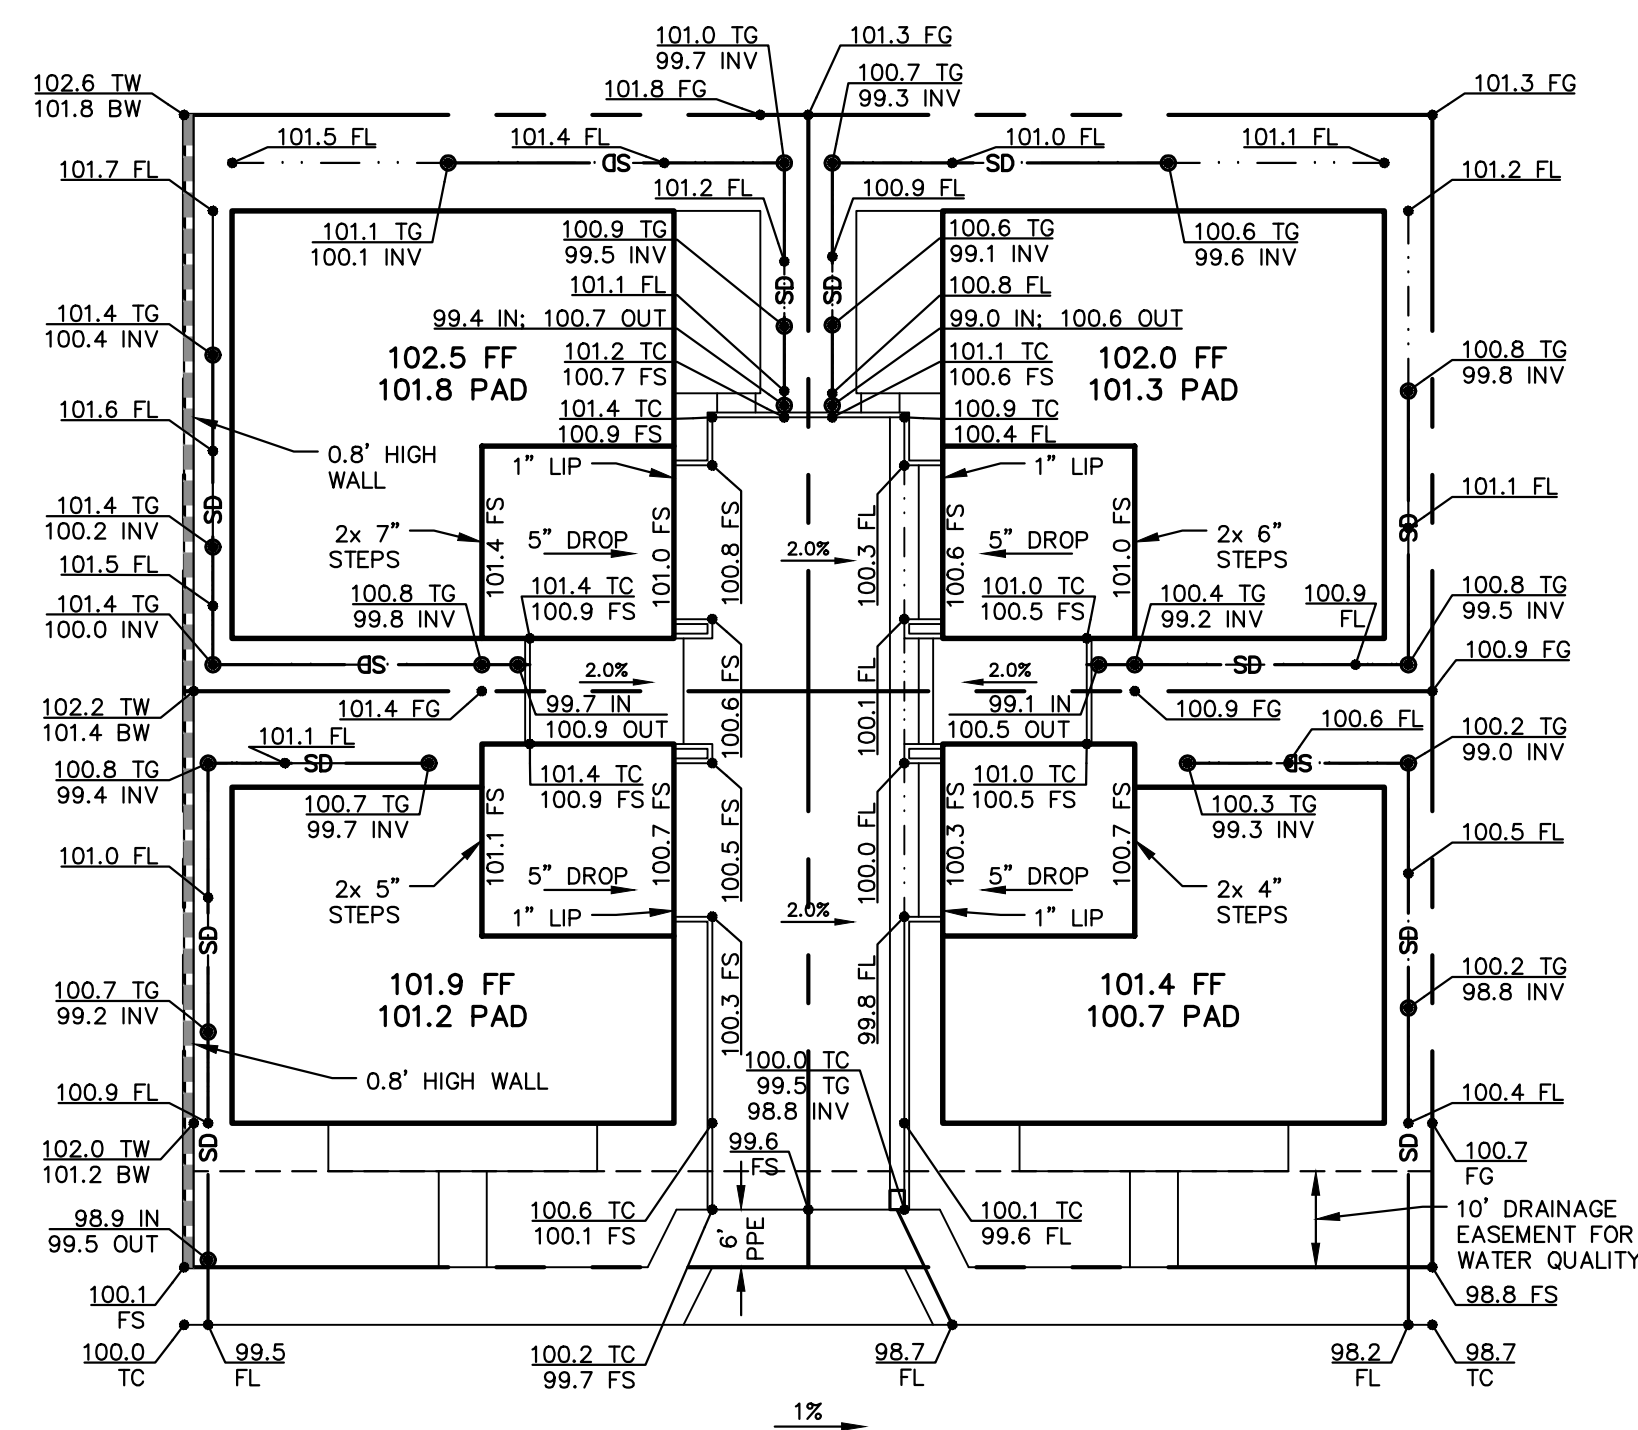

TYPICAL 4-PACK LOTS

SCALE HORIZ 1"=20'


SEE SHEETS C15, C17, C21

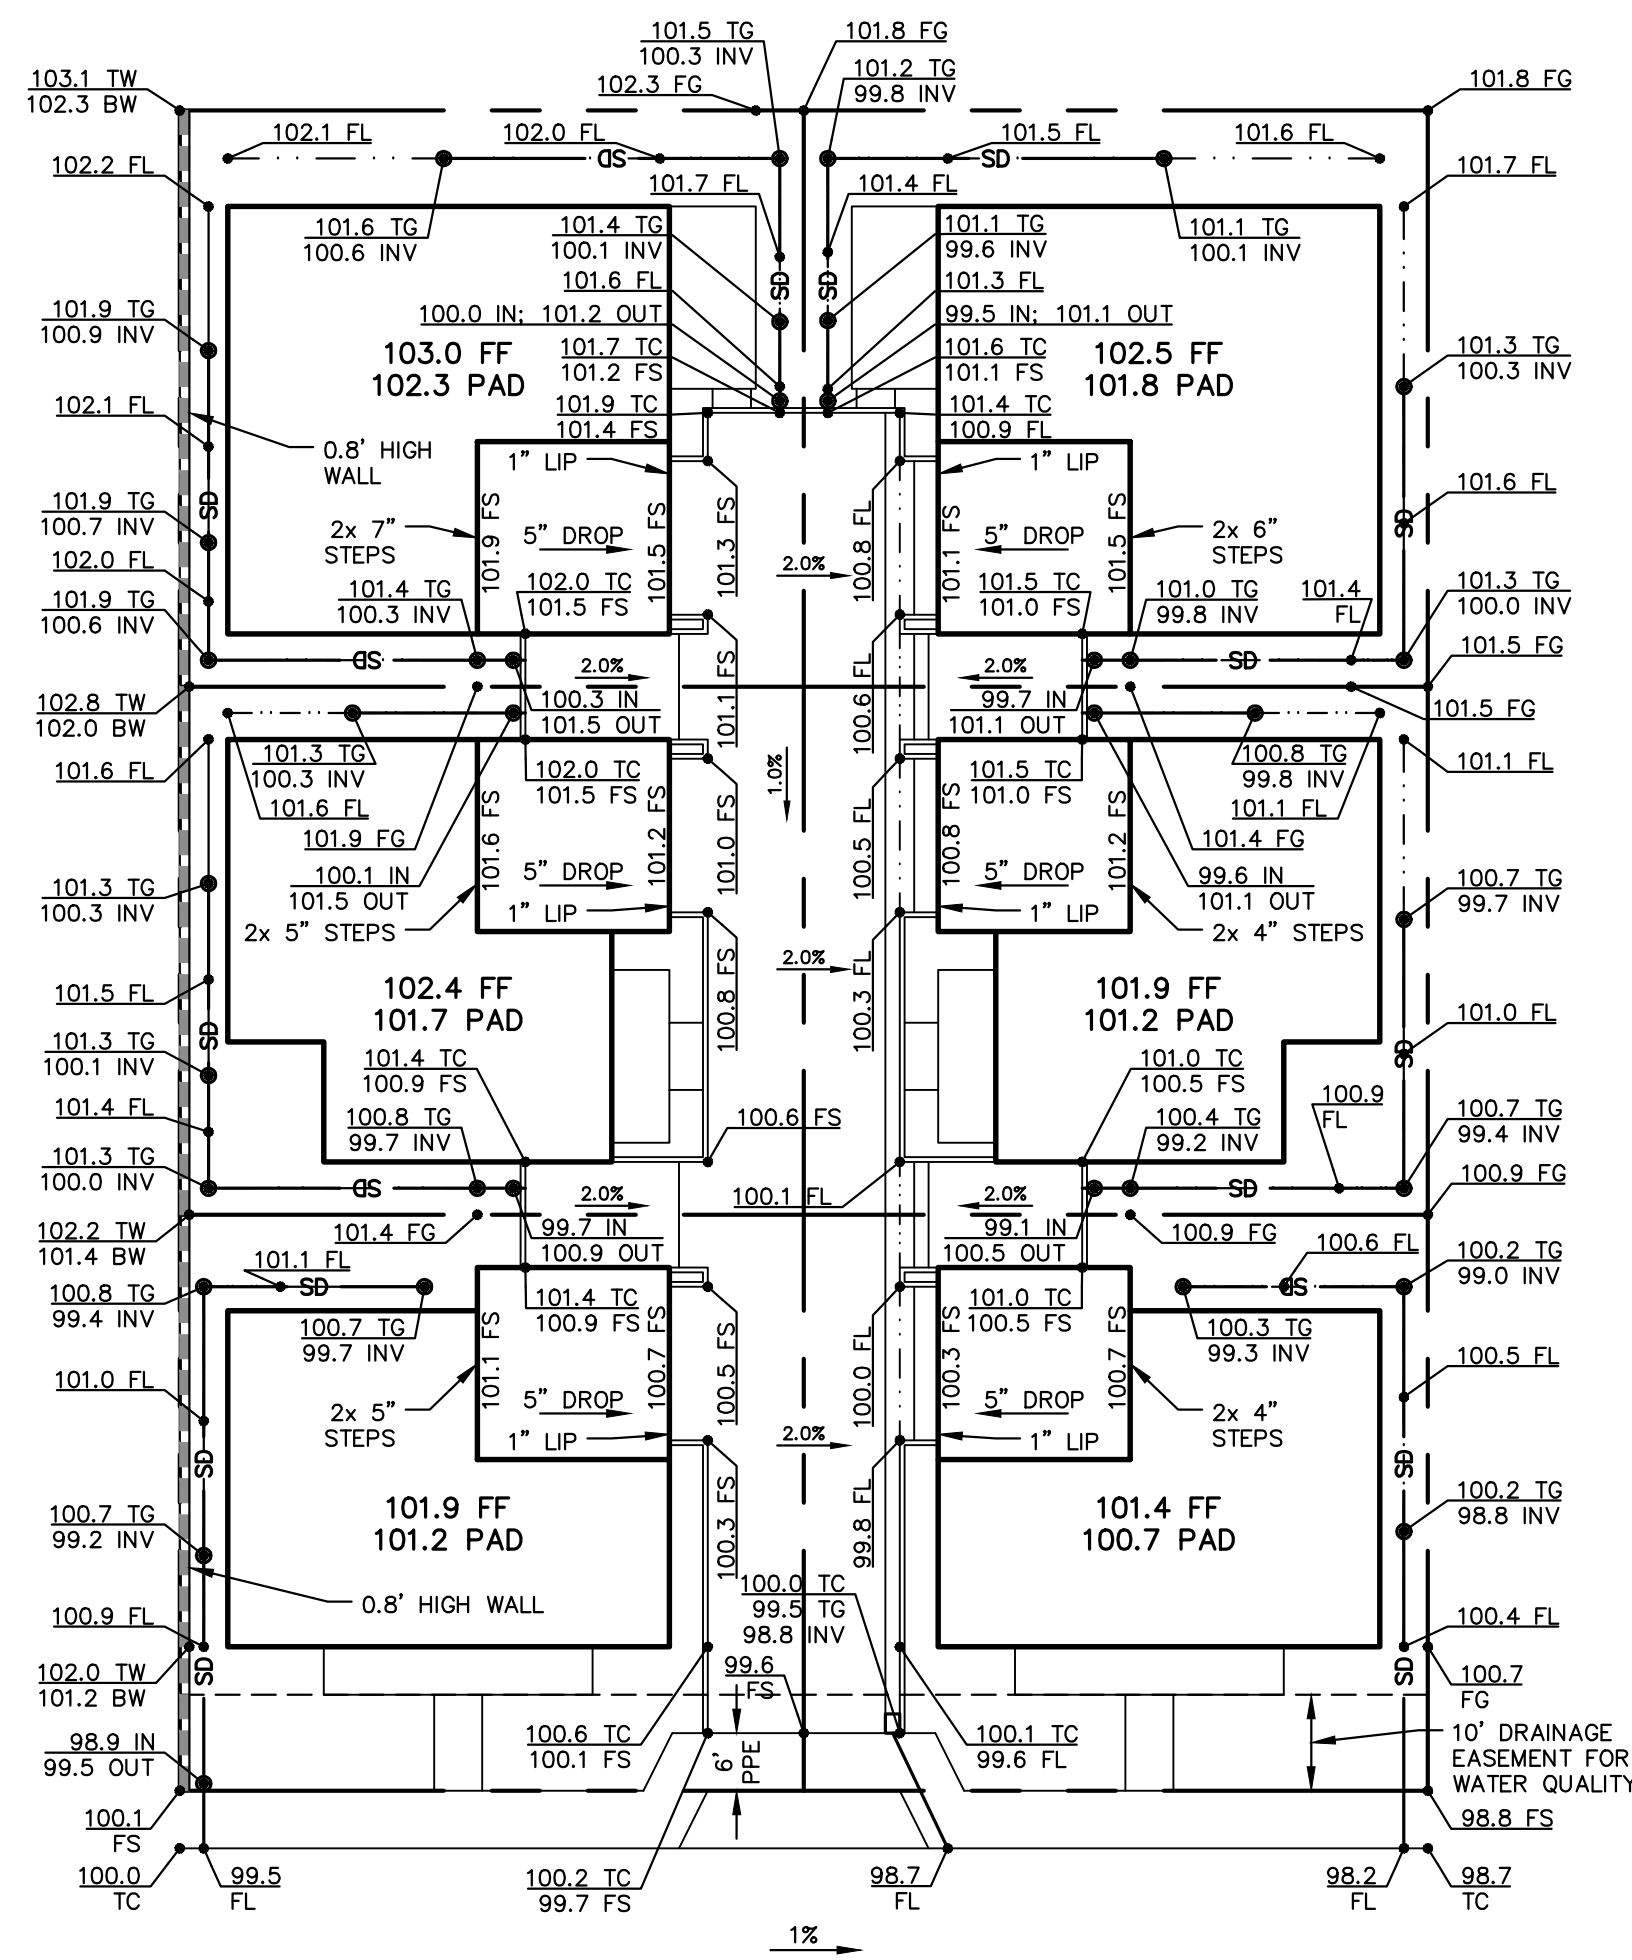

TYPICAL 6-PACK LOTS

SCALE HORIZ 1"=20'

SEE SHEETS C15, C17, C21

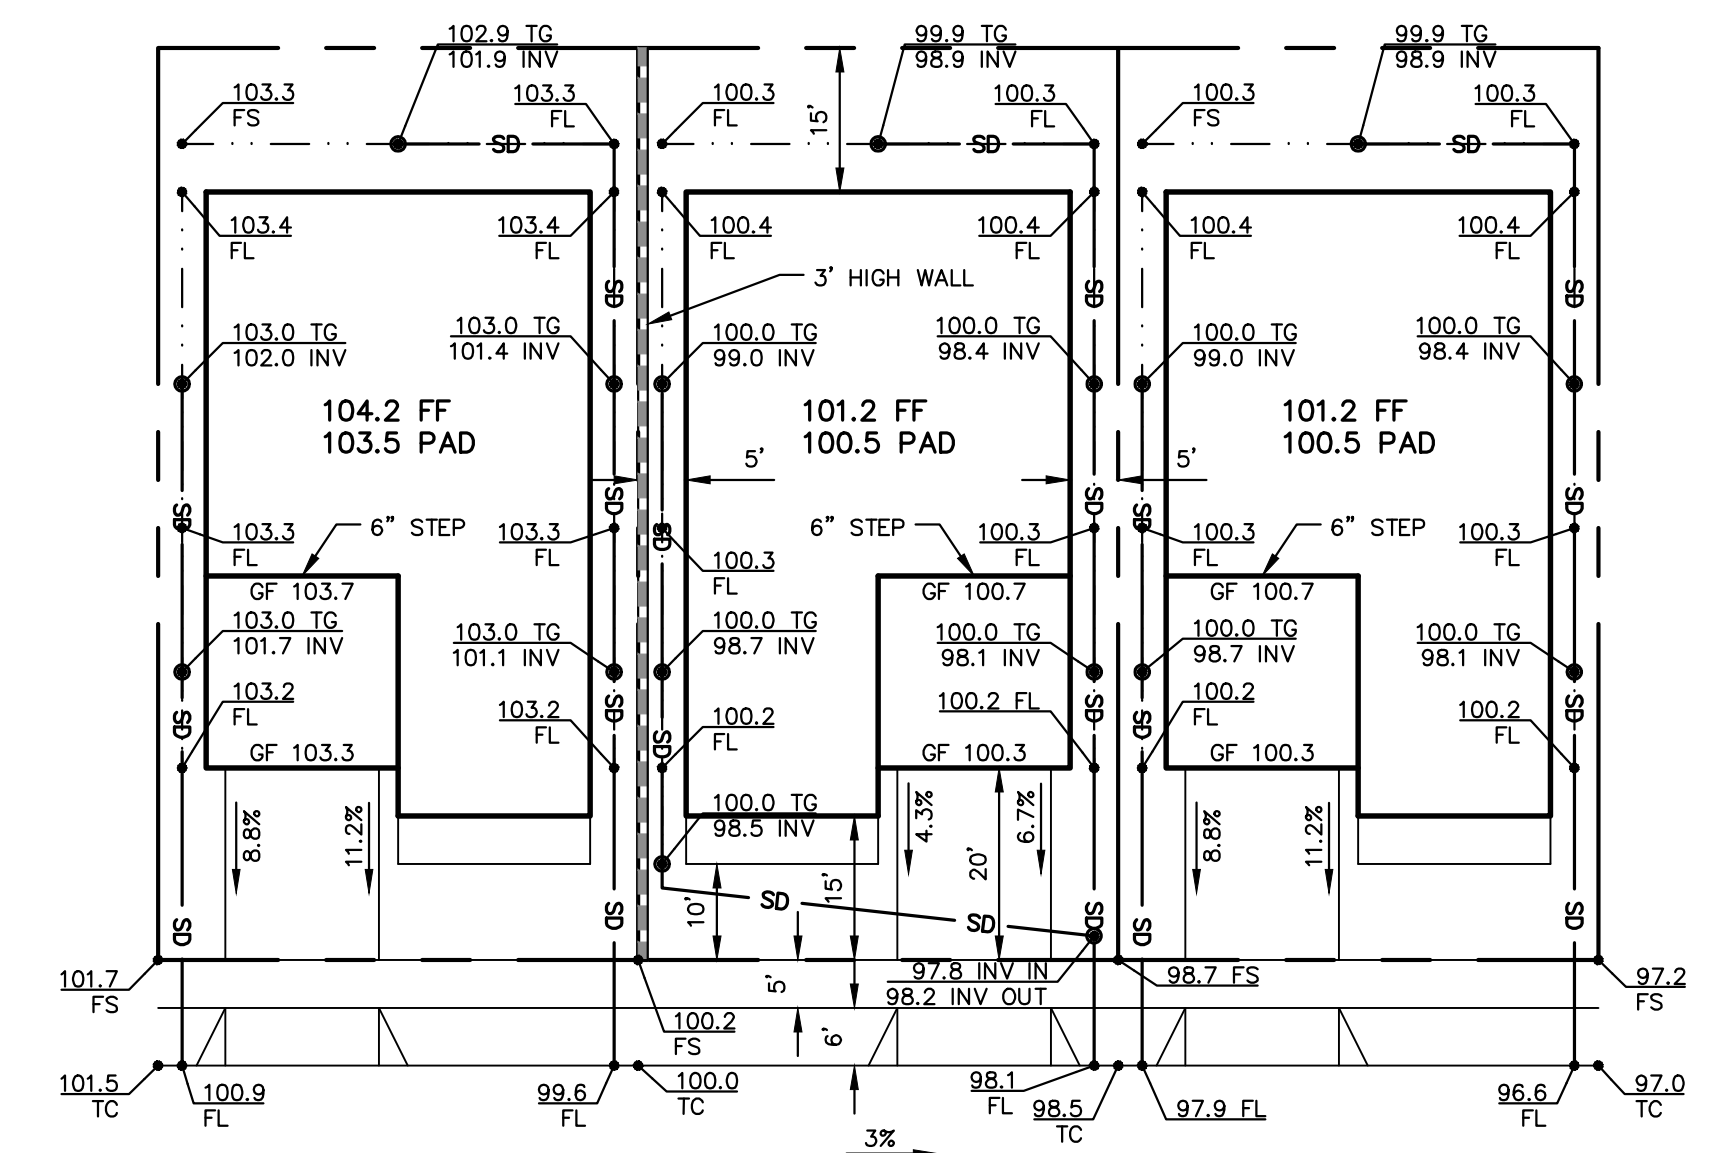

TYPICAL SINGLE-FAMILY LOTS

SCALE HORIZ 1"=20'

SEE SHEETS C16, C18, C22




1050 Southwood Drive
San Luis Obispo, CA 93401
P 805.544.7407 F 805.544.3863

THESE DRAWINGS ARE INSTRUMENTS OF SERVICE AND ARE THE PROPERTY OF CANNON. ALL DESIGNS AND INFORMATION ON THESE DRAWINGS ARE FOR USE OF THE SPECIFIED PROJECT AND SHALL NOT BE USED OTHERWISE OR REPRODUCED WITHOUT THE EXPRESSED WRITTEN PERMISSION OF CANNON.


AVILA RANCH DEVELOPMENT
TRACT 3089 - VESTING TENTATIVE MAP
TYPICAL LOT GRADING

CITY OF SAN LUIS OBISPO, CA


DRAWN BY JSW	DATE 2015-09-15	CA JOB NO. 110926
CHECKED BY JCR	SCALE 1" = 20'	SHEET C24 OF 41

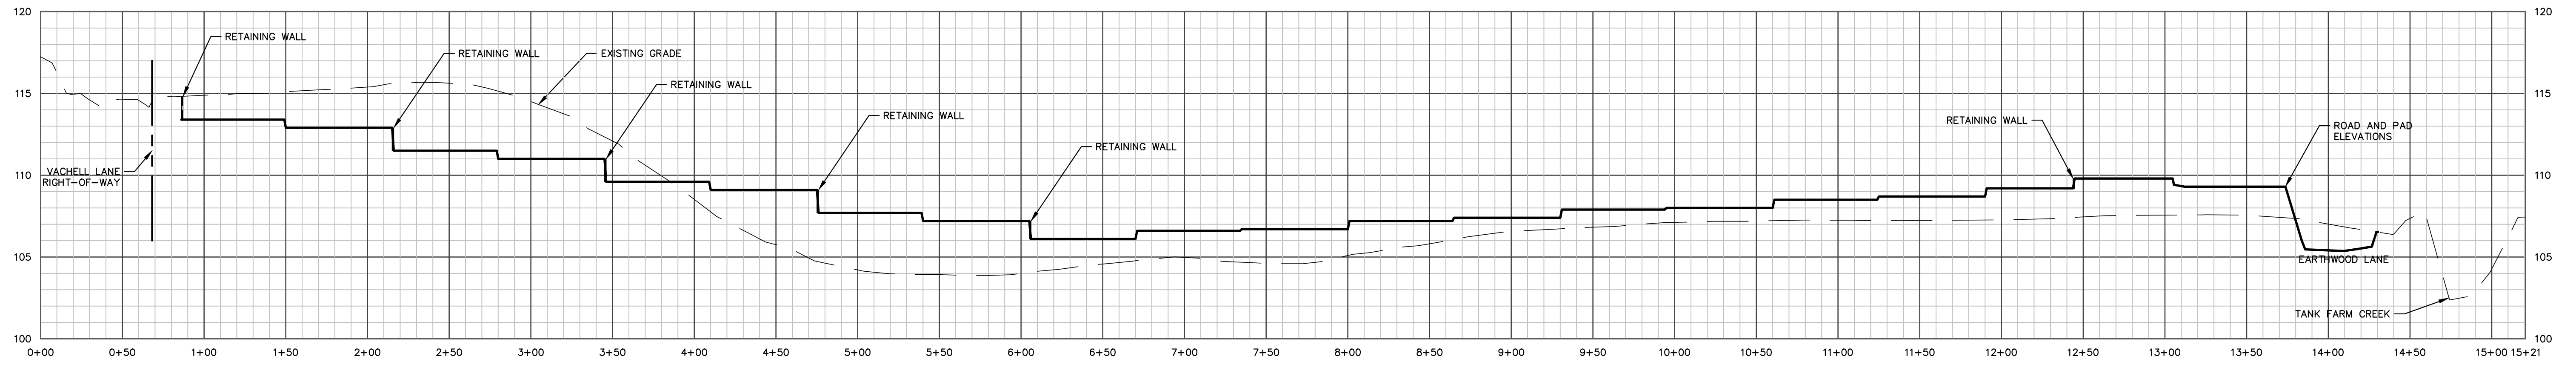


SECTION A-A - PROFILE VIEW
SCALE: HORIZ. 1" = 50'; VERT. 1" = 5'

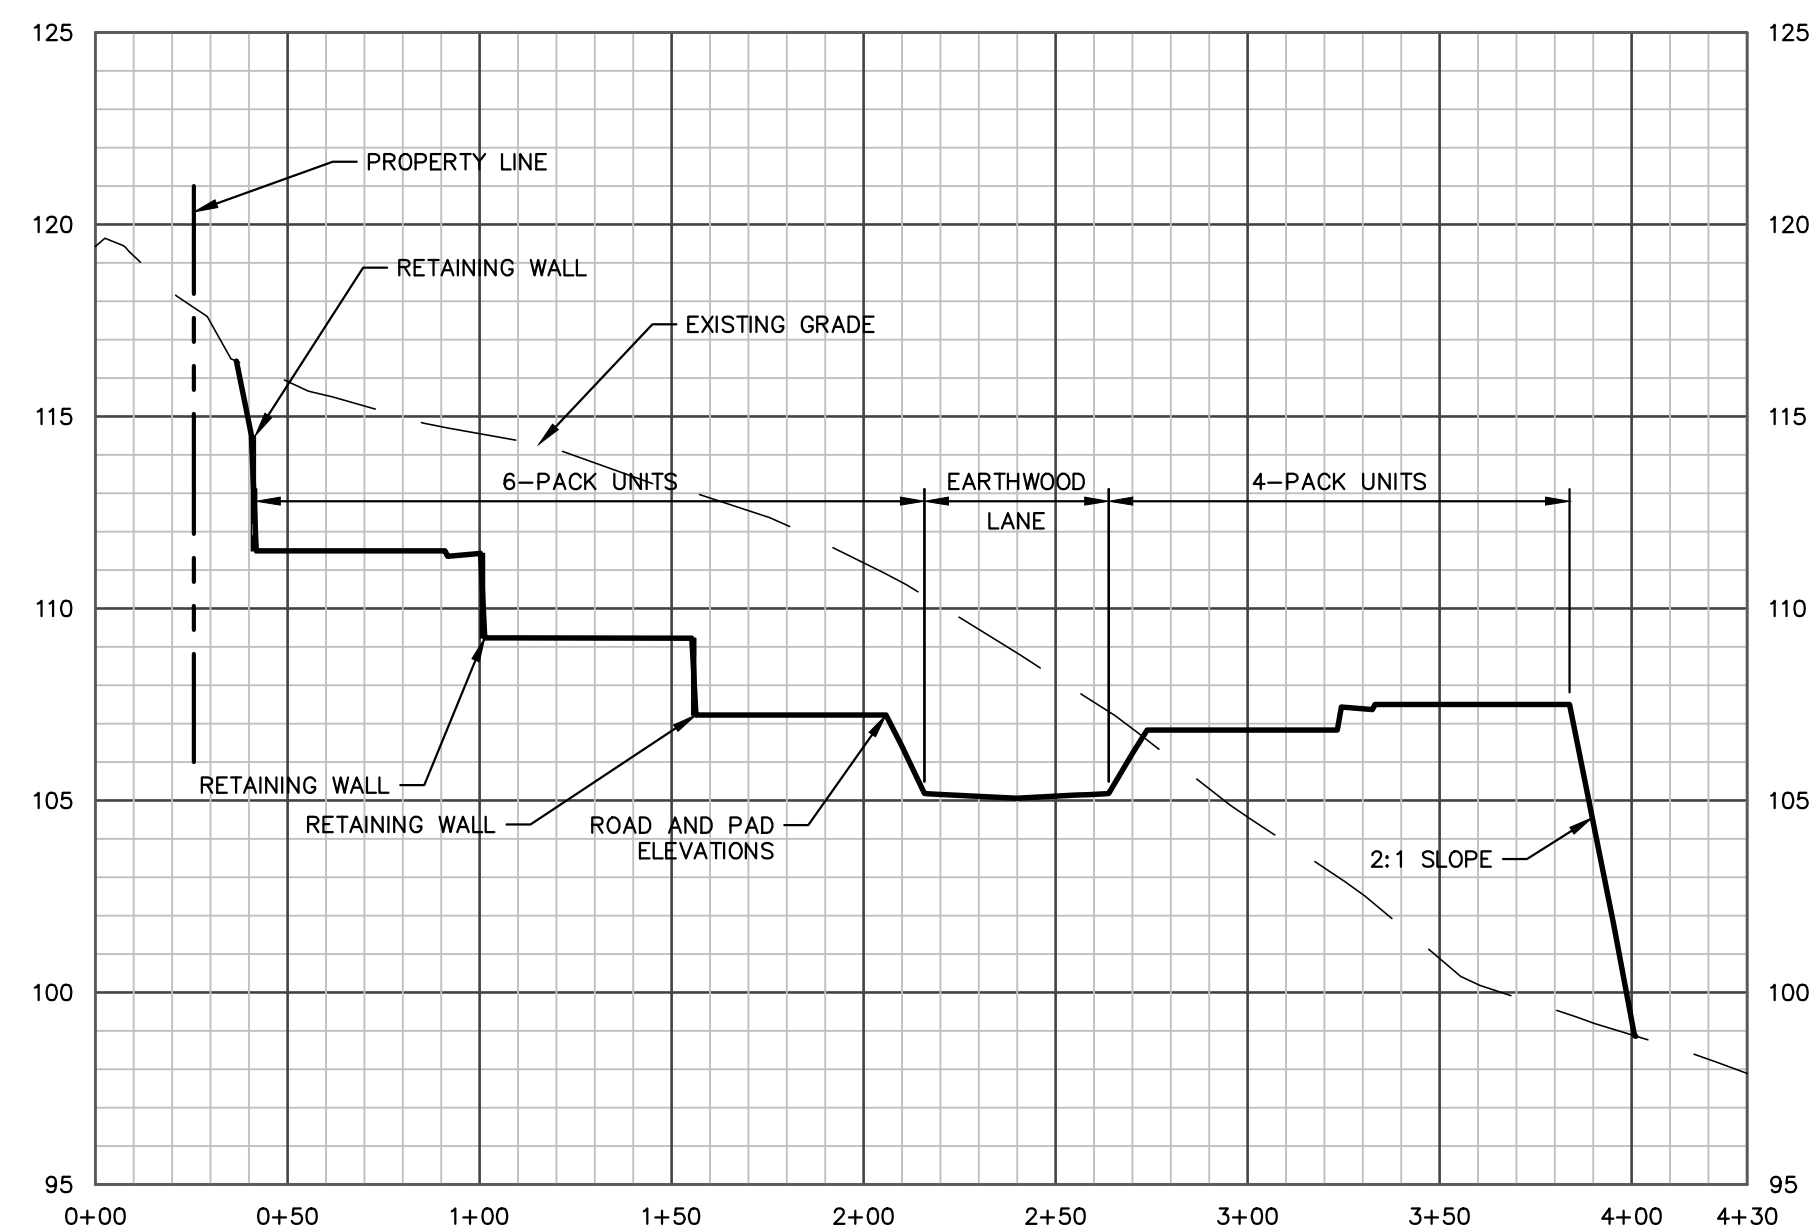

SECTION B-B - PROFILE VIEW
SCALE: HORIZ. 1" = 50'; VERT. 1" = 5'

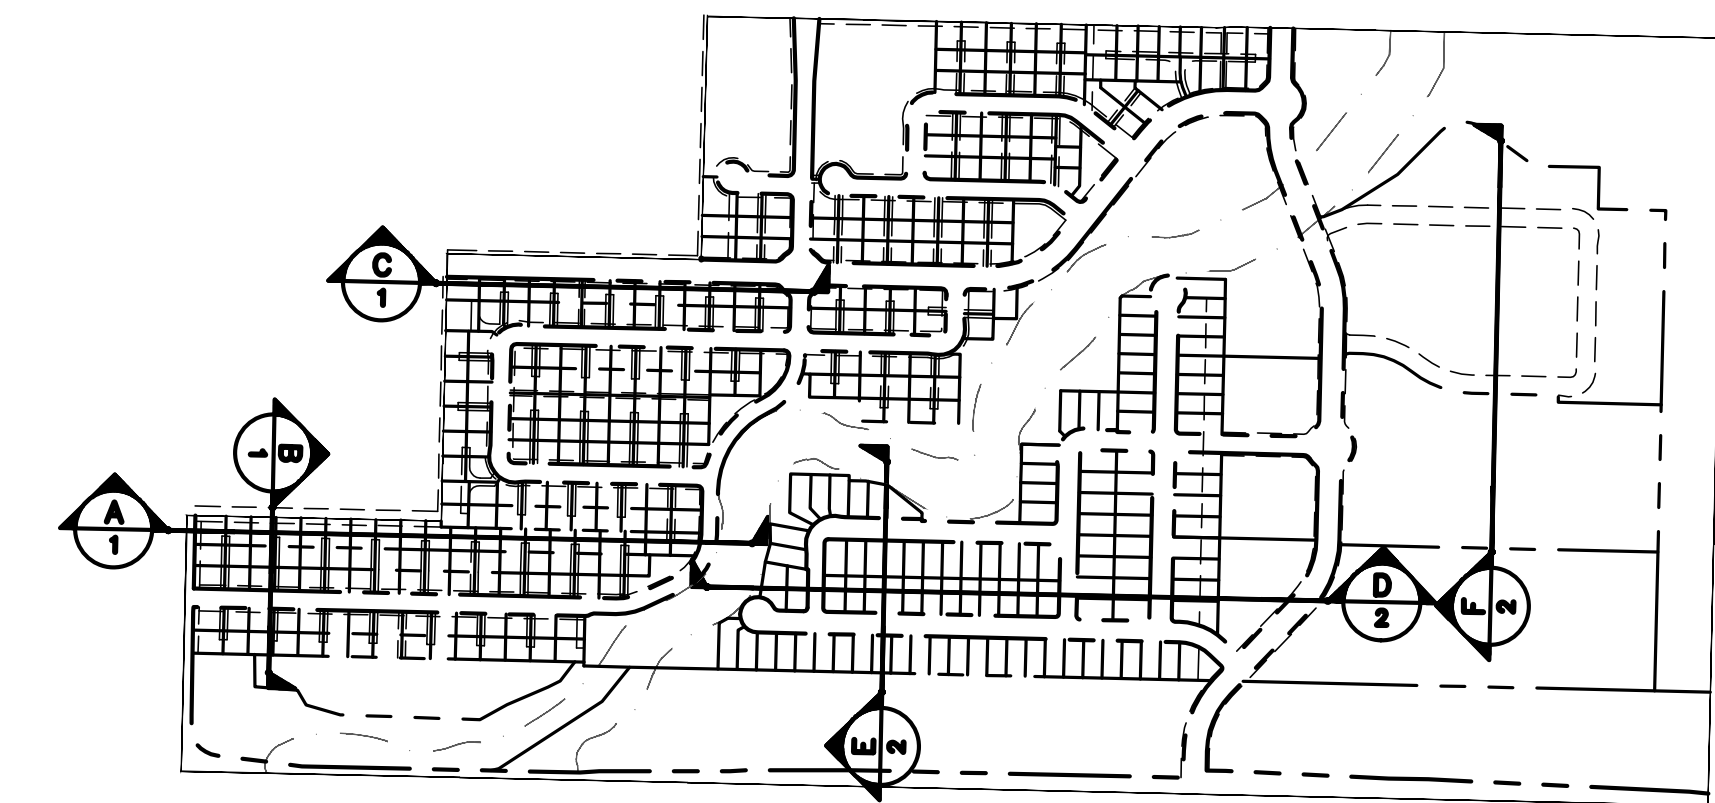

KEY MAP
SCALE HORIZ 1"=50'

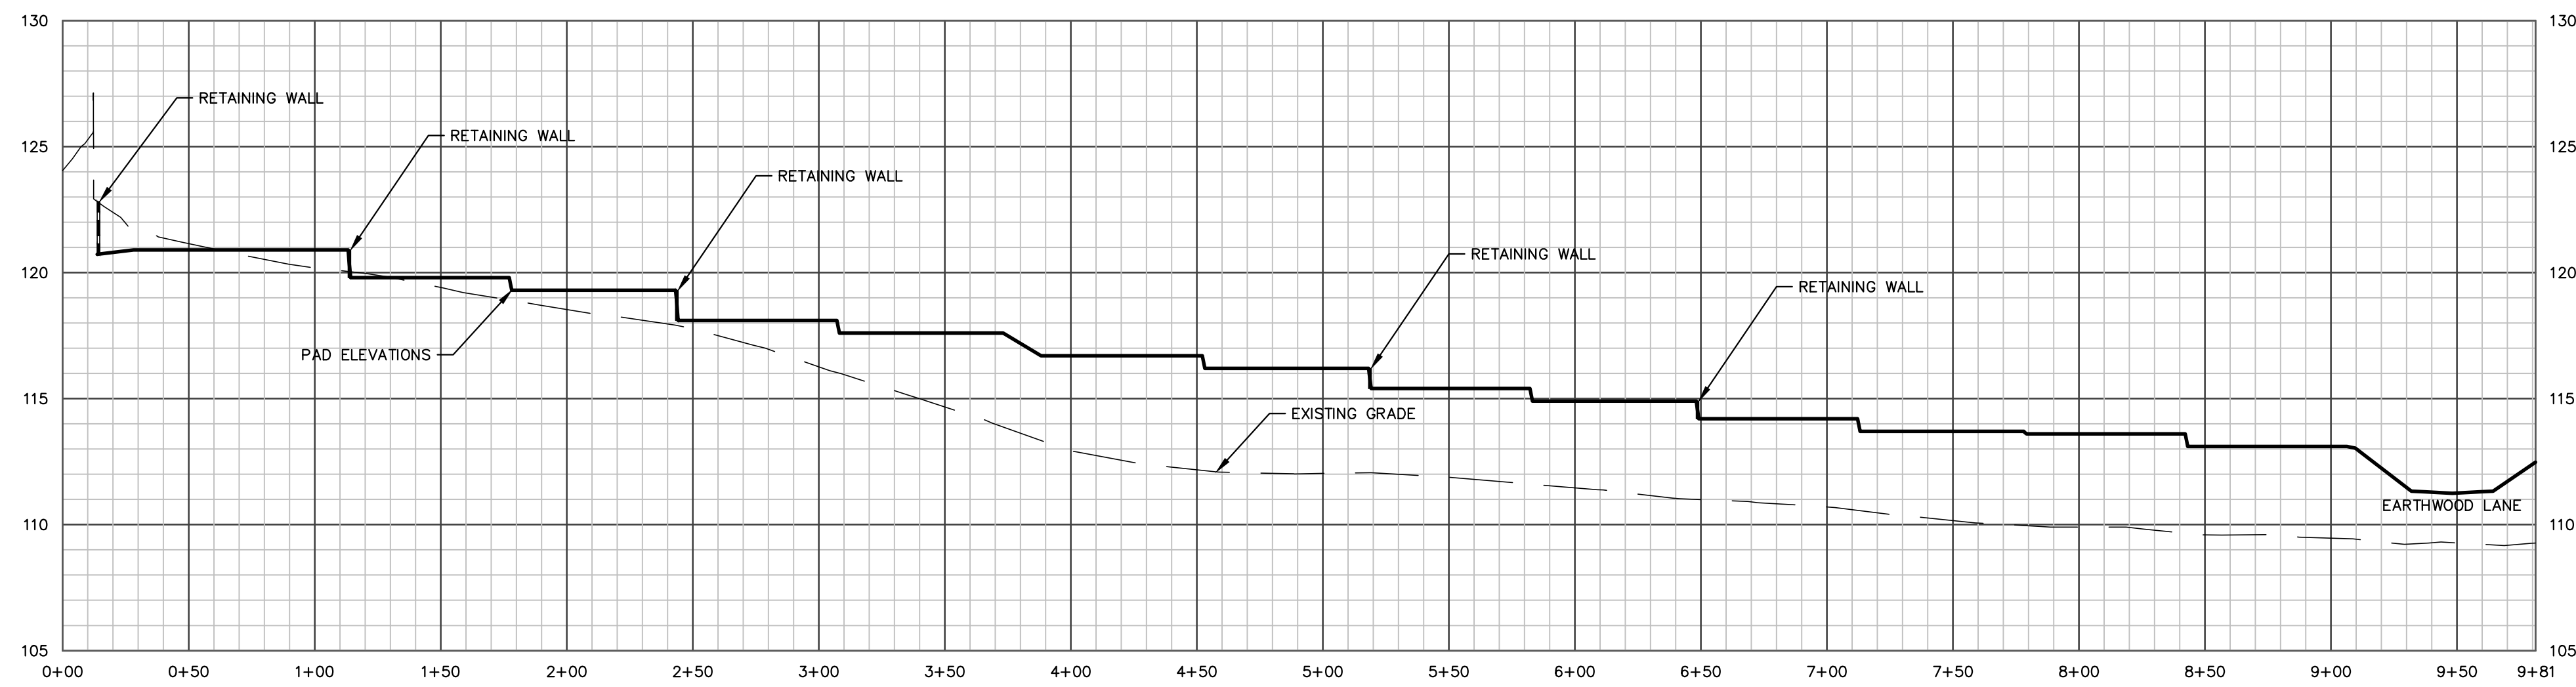


SECTION C-C - PROFILE VIEW
SCALE: HORIZ. 1" = 50'; VERT. 1" = 5'

1050 Southwood Drive
San Luis Obispo, CA 93401
P 805.544.7407 F 805.544.3863


THESE DRAWINGS ARE INSTRUMENTS OF SERVICE AND ARE THE PROPERTY OF CANNON. ALL DESIGN AND INFORMATION ON THESE DRAWINGS ARE FOR USE OF THE SPECIFIED PROJECT AND SHALL NOT BE USED OTHERWISE OR REPRODUCED WITHOUT THE EXPRESSED WRITTEN PERMISSION OF CANNON.

AVILA RANCH DEVELOPMENT TRACT 3089 - VESTING TENTATIVE MAP SITE CROSS-SECTIONS		
CITY OF SAN LUIS OBISPO, CA		
DRAWN BY JSW	DATE 2015-09-15	CA JOB NO. 110926
CHECKED BY JCR	SCALE AS SHOWN	SHEET C25 OF 41


F:\proj\2011\110926\3_Projct_Design\Civil\Construction Drawings\Tentative Map\CE110926\SD003.dwg 9-16-15 04:38:01 PM jshnr

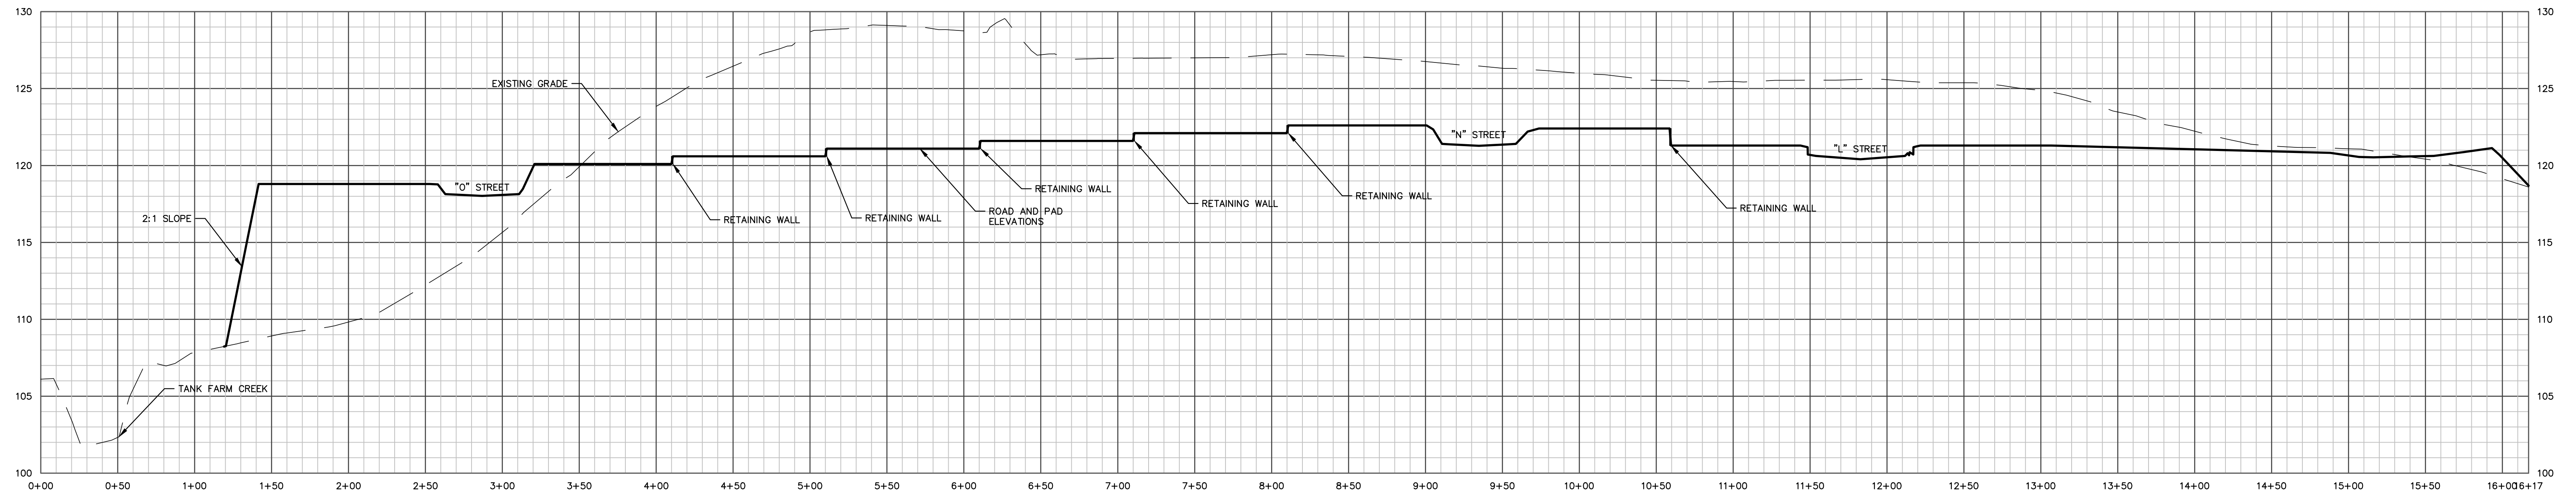


SECTION D-D - PROFILE VIEW
SCALE: HORIZ. 1" = 50'; VERT. 1" = 5'

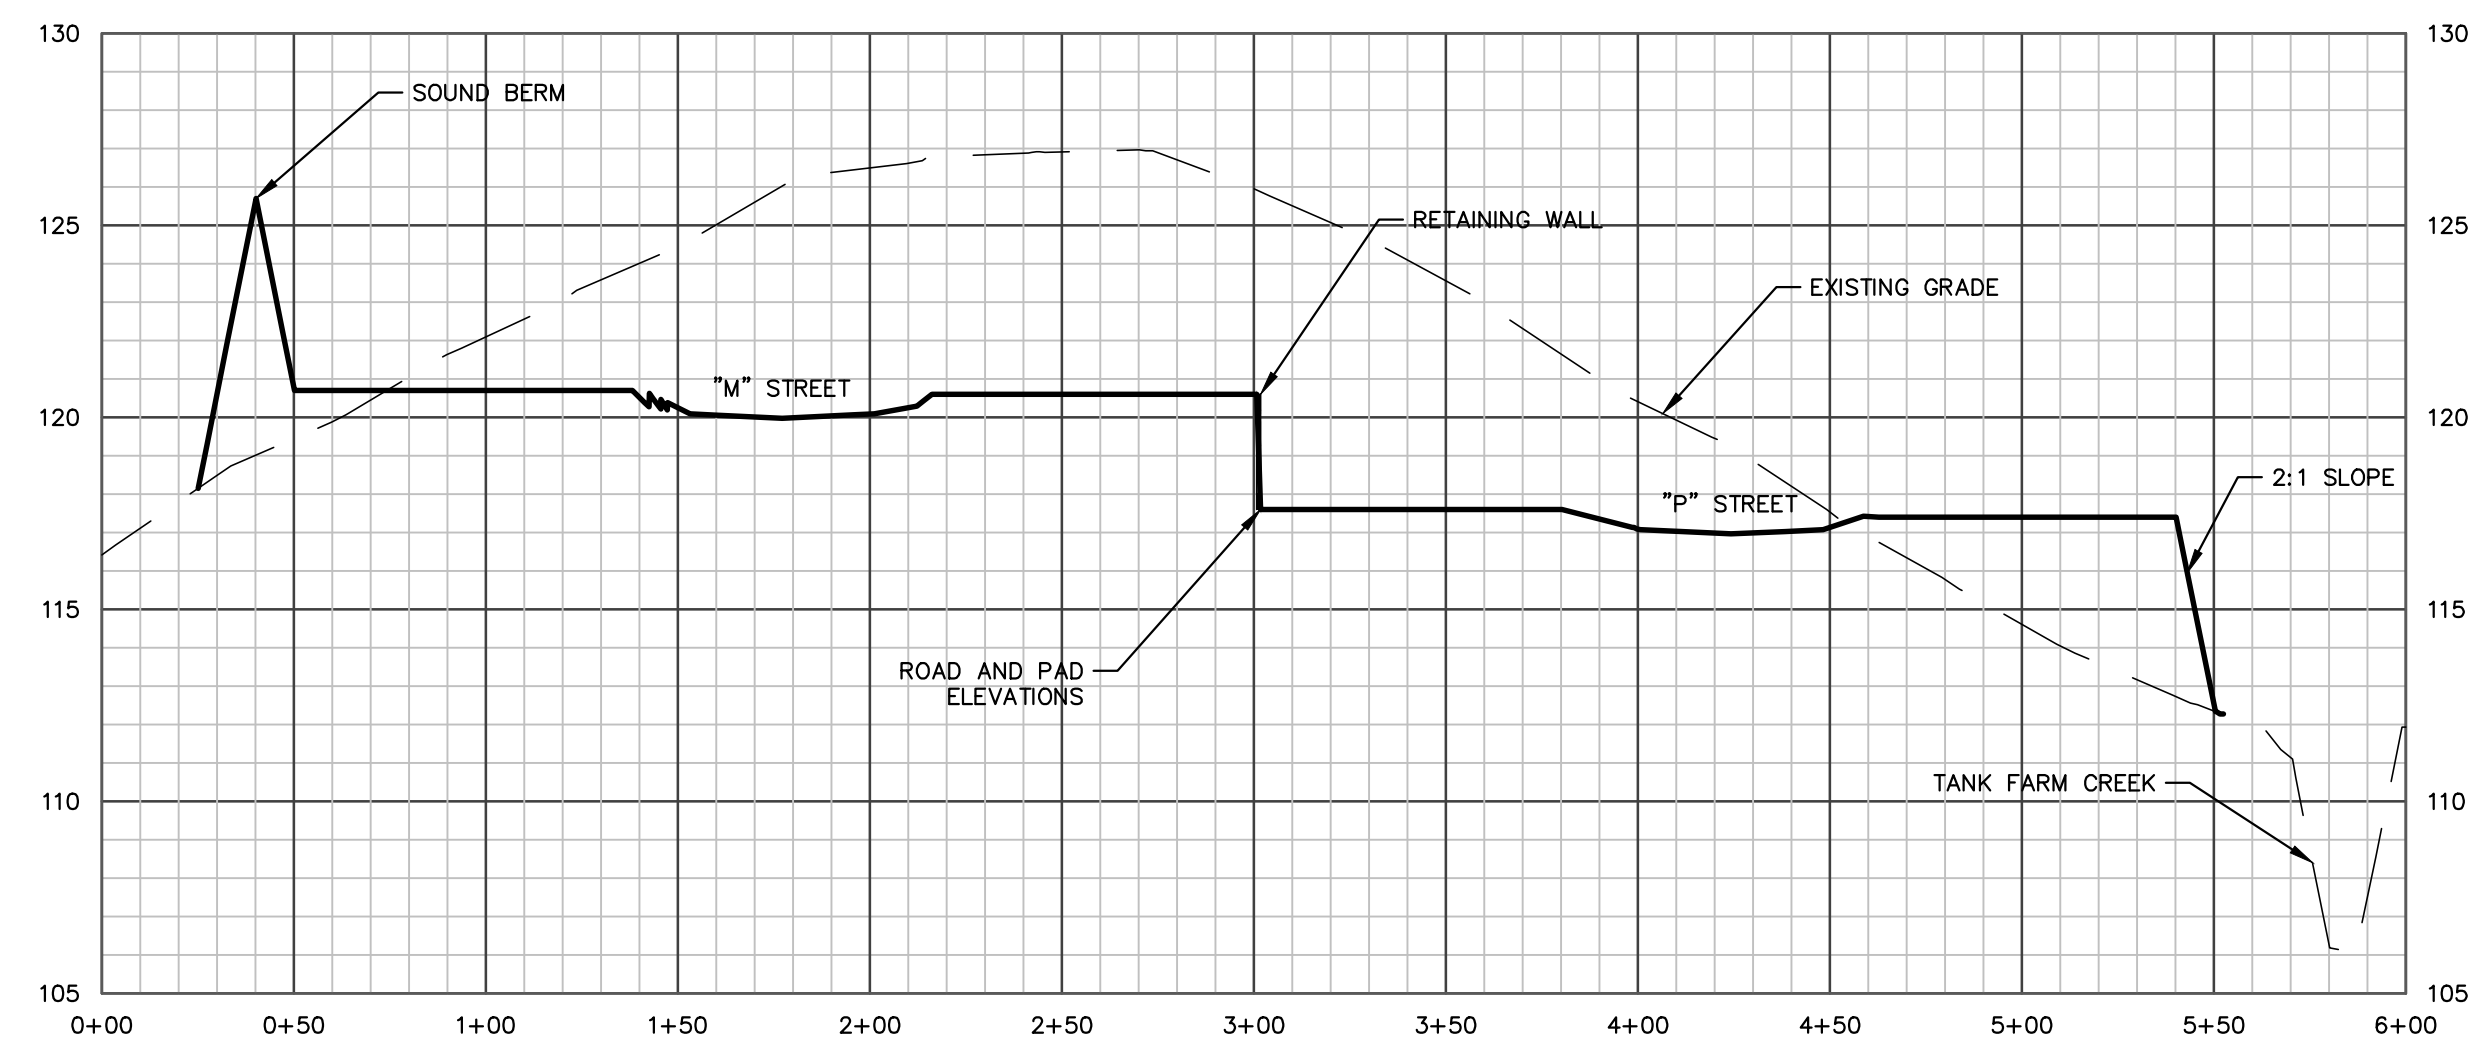

SECTION E-E - PROFILE VIEW
SCALE: HORIZ. 1" = 50'; VERT. 1" = 5'

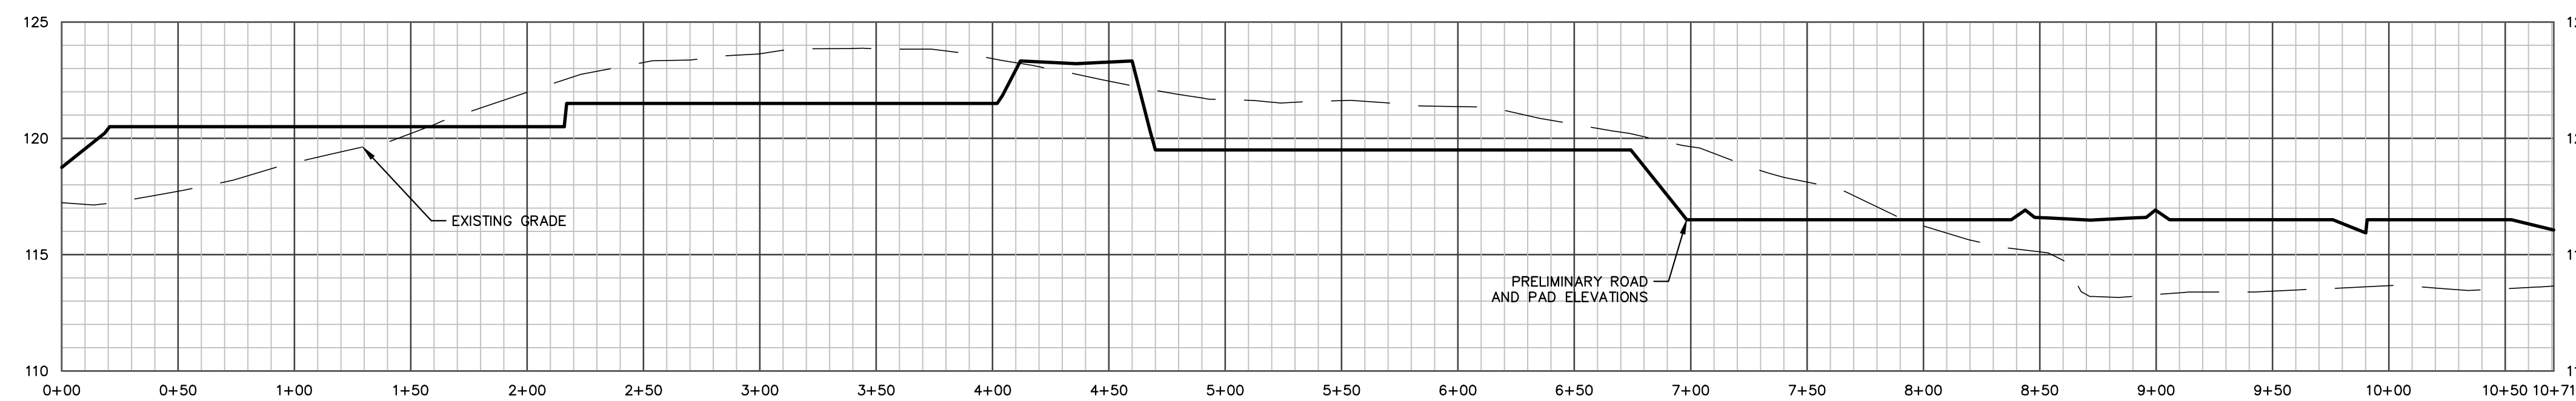

SECTION F-F - PROFILE VIEW
SCALE: HORIZ. 1" = 50'; VERT. 1" = 5'

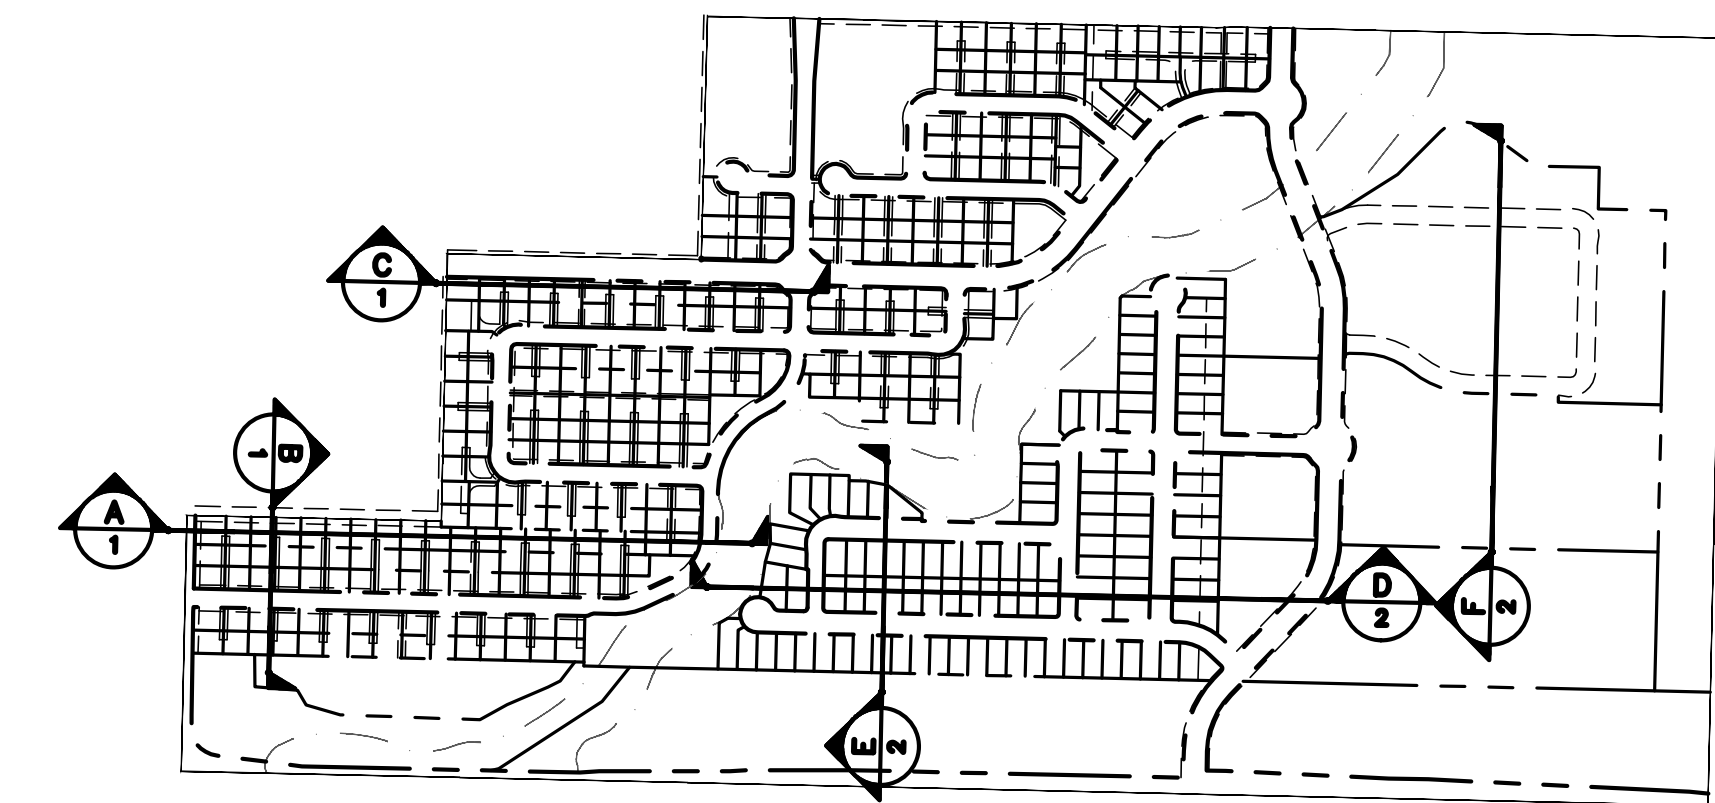

KEY MAP
SCALE HORIZ 1"=500'



1050 Southwood Drive
San Luis Obispo, CA 93401
P 805.544.7407 F 805.544.3863

THESE DRAWINGS ARE INSTRUMENTS OF SERVICE AND ARE THE PROPERTY OF CANNON. ALL DESIGN AND INFORMATION ON THESE DRAWINGS ARE FOR USE OF THE SPECIFIED PROJECT AND SHALL NOT BE USED OTHERWISE OR REPRODUCED WITHOUT THE EXPRESSED WRITTEN PERMISSION OF CANNON.

AVILA RANCH DEVELOPMENT TRACT 3089 - VESTING TENTATIVE MAP SITE CROSS-SECTIONS		
CITY OF SAN LUIS OBISPO, CA		
DRAWN BY JSW	DATE 2015-09-15	CA JOB NO. 110926
CHECKED BY JCR	SCALE AS SHOWN	SHEET C26 OF 41

F:\proj\2011\110926\3_Projct_Design\Civil\Construction Drawings\Tentative Map\CE110926\SD004.dwg 9-18-15 12:08:27 PM jahn



F:\proj\2011\110926\3 Project Design\Civil\Construction Drawings\Tentative Map CE110926SD0001.dwg 9-16-15 04:38:59 PM jphnr

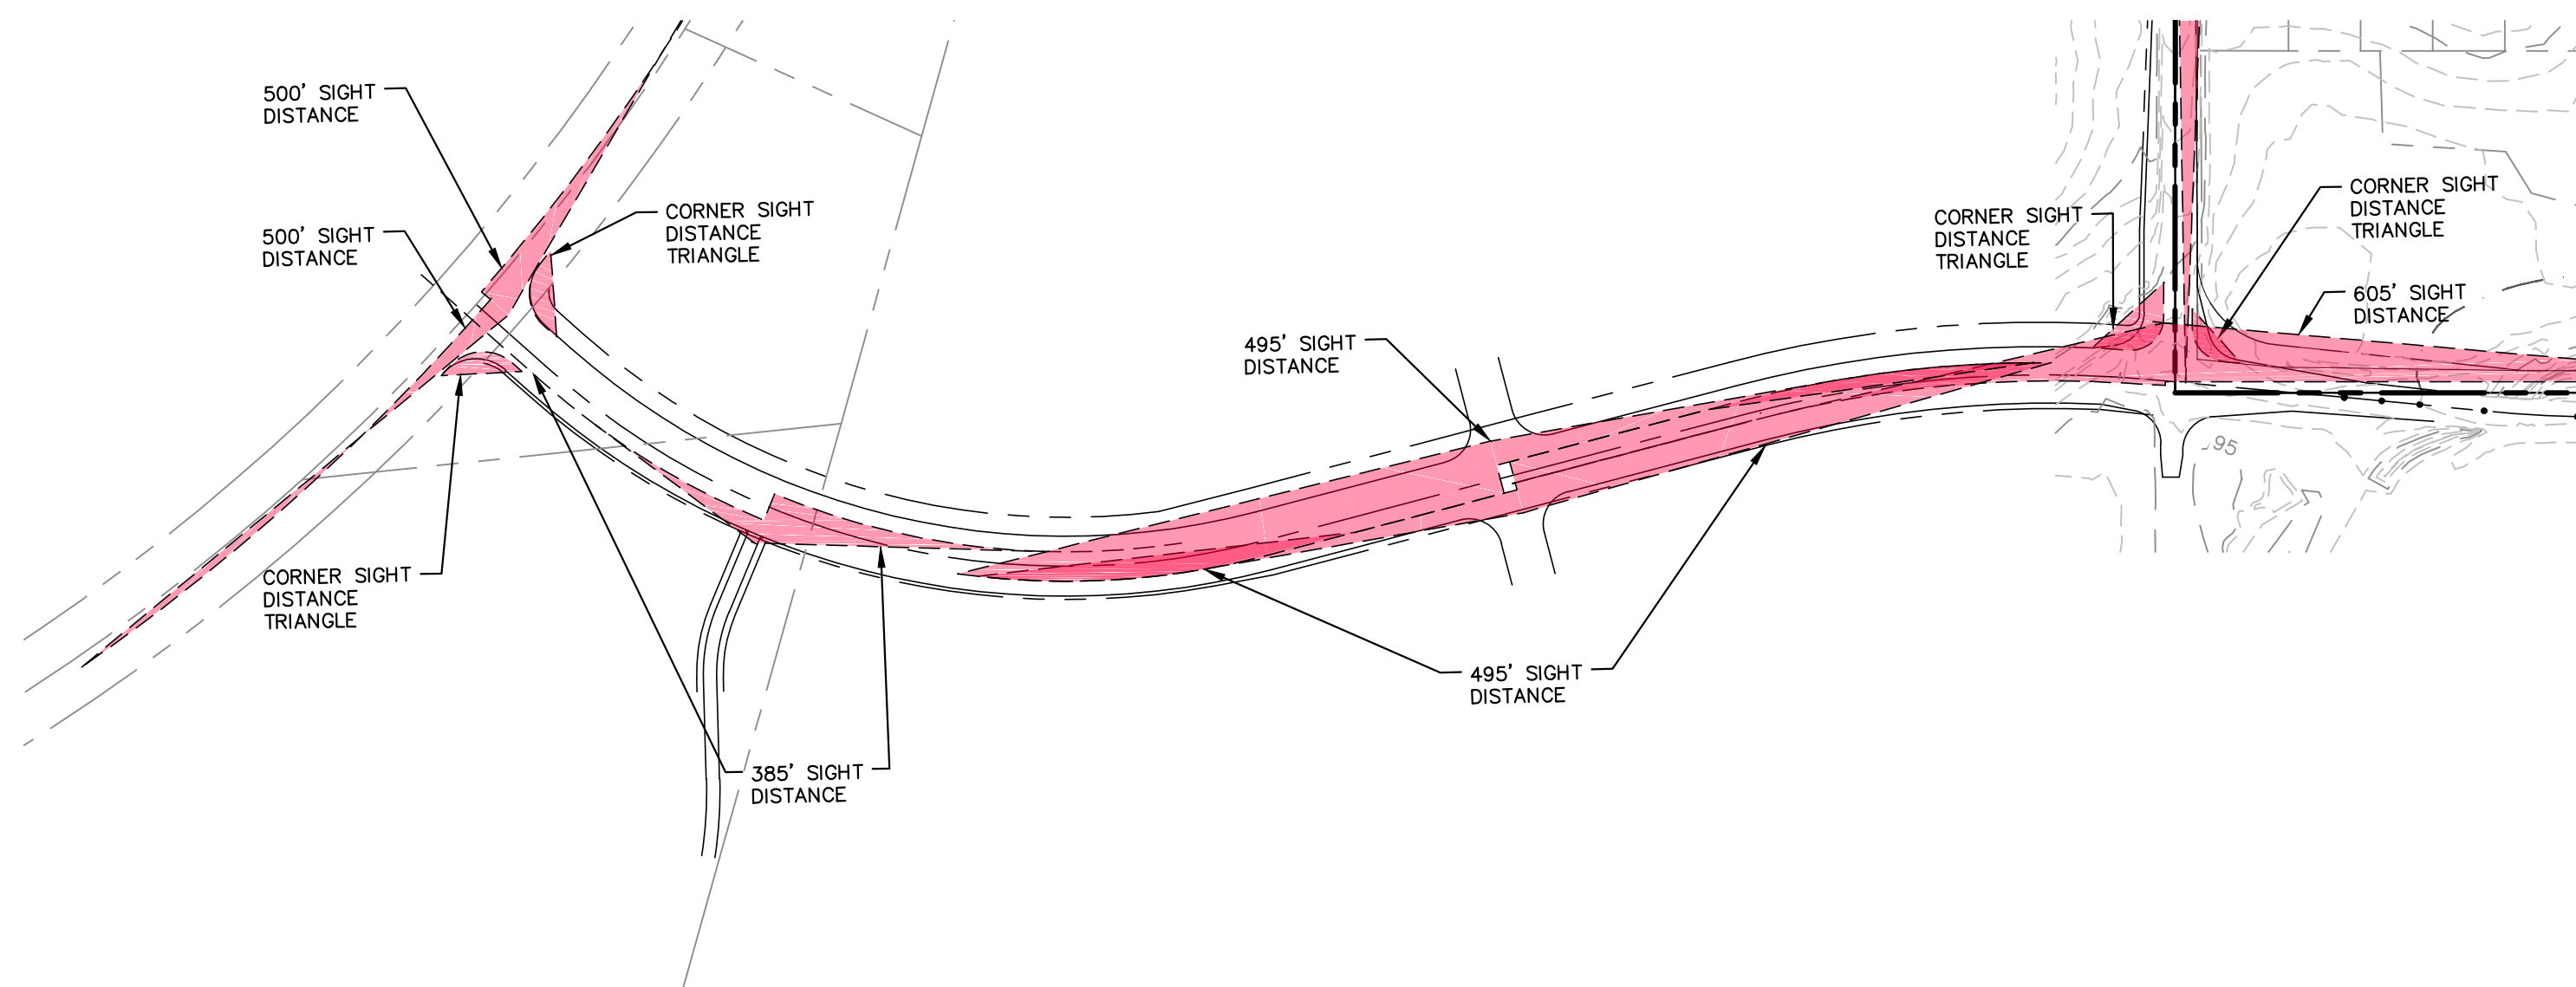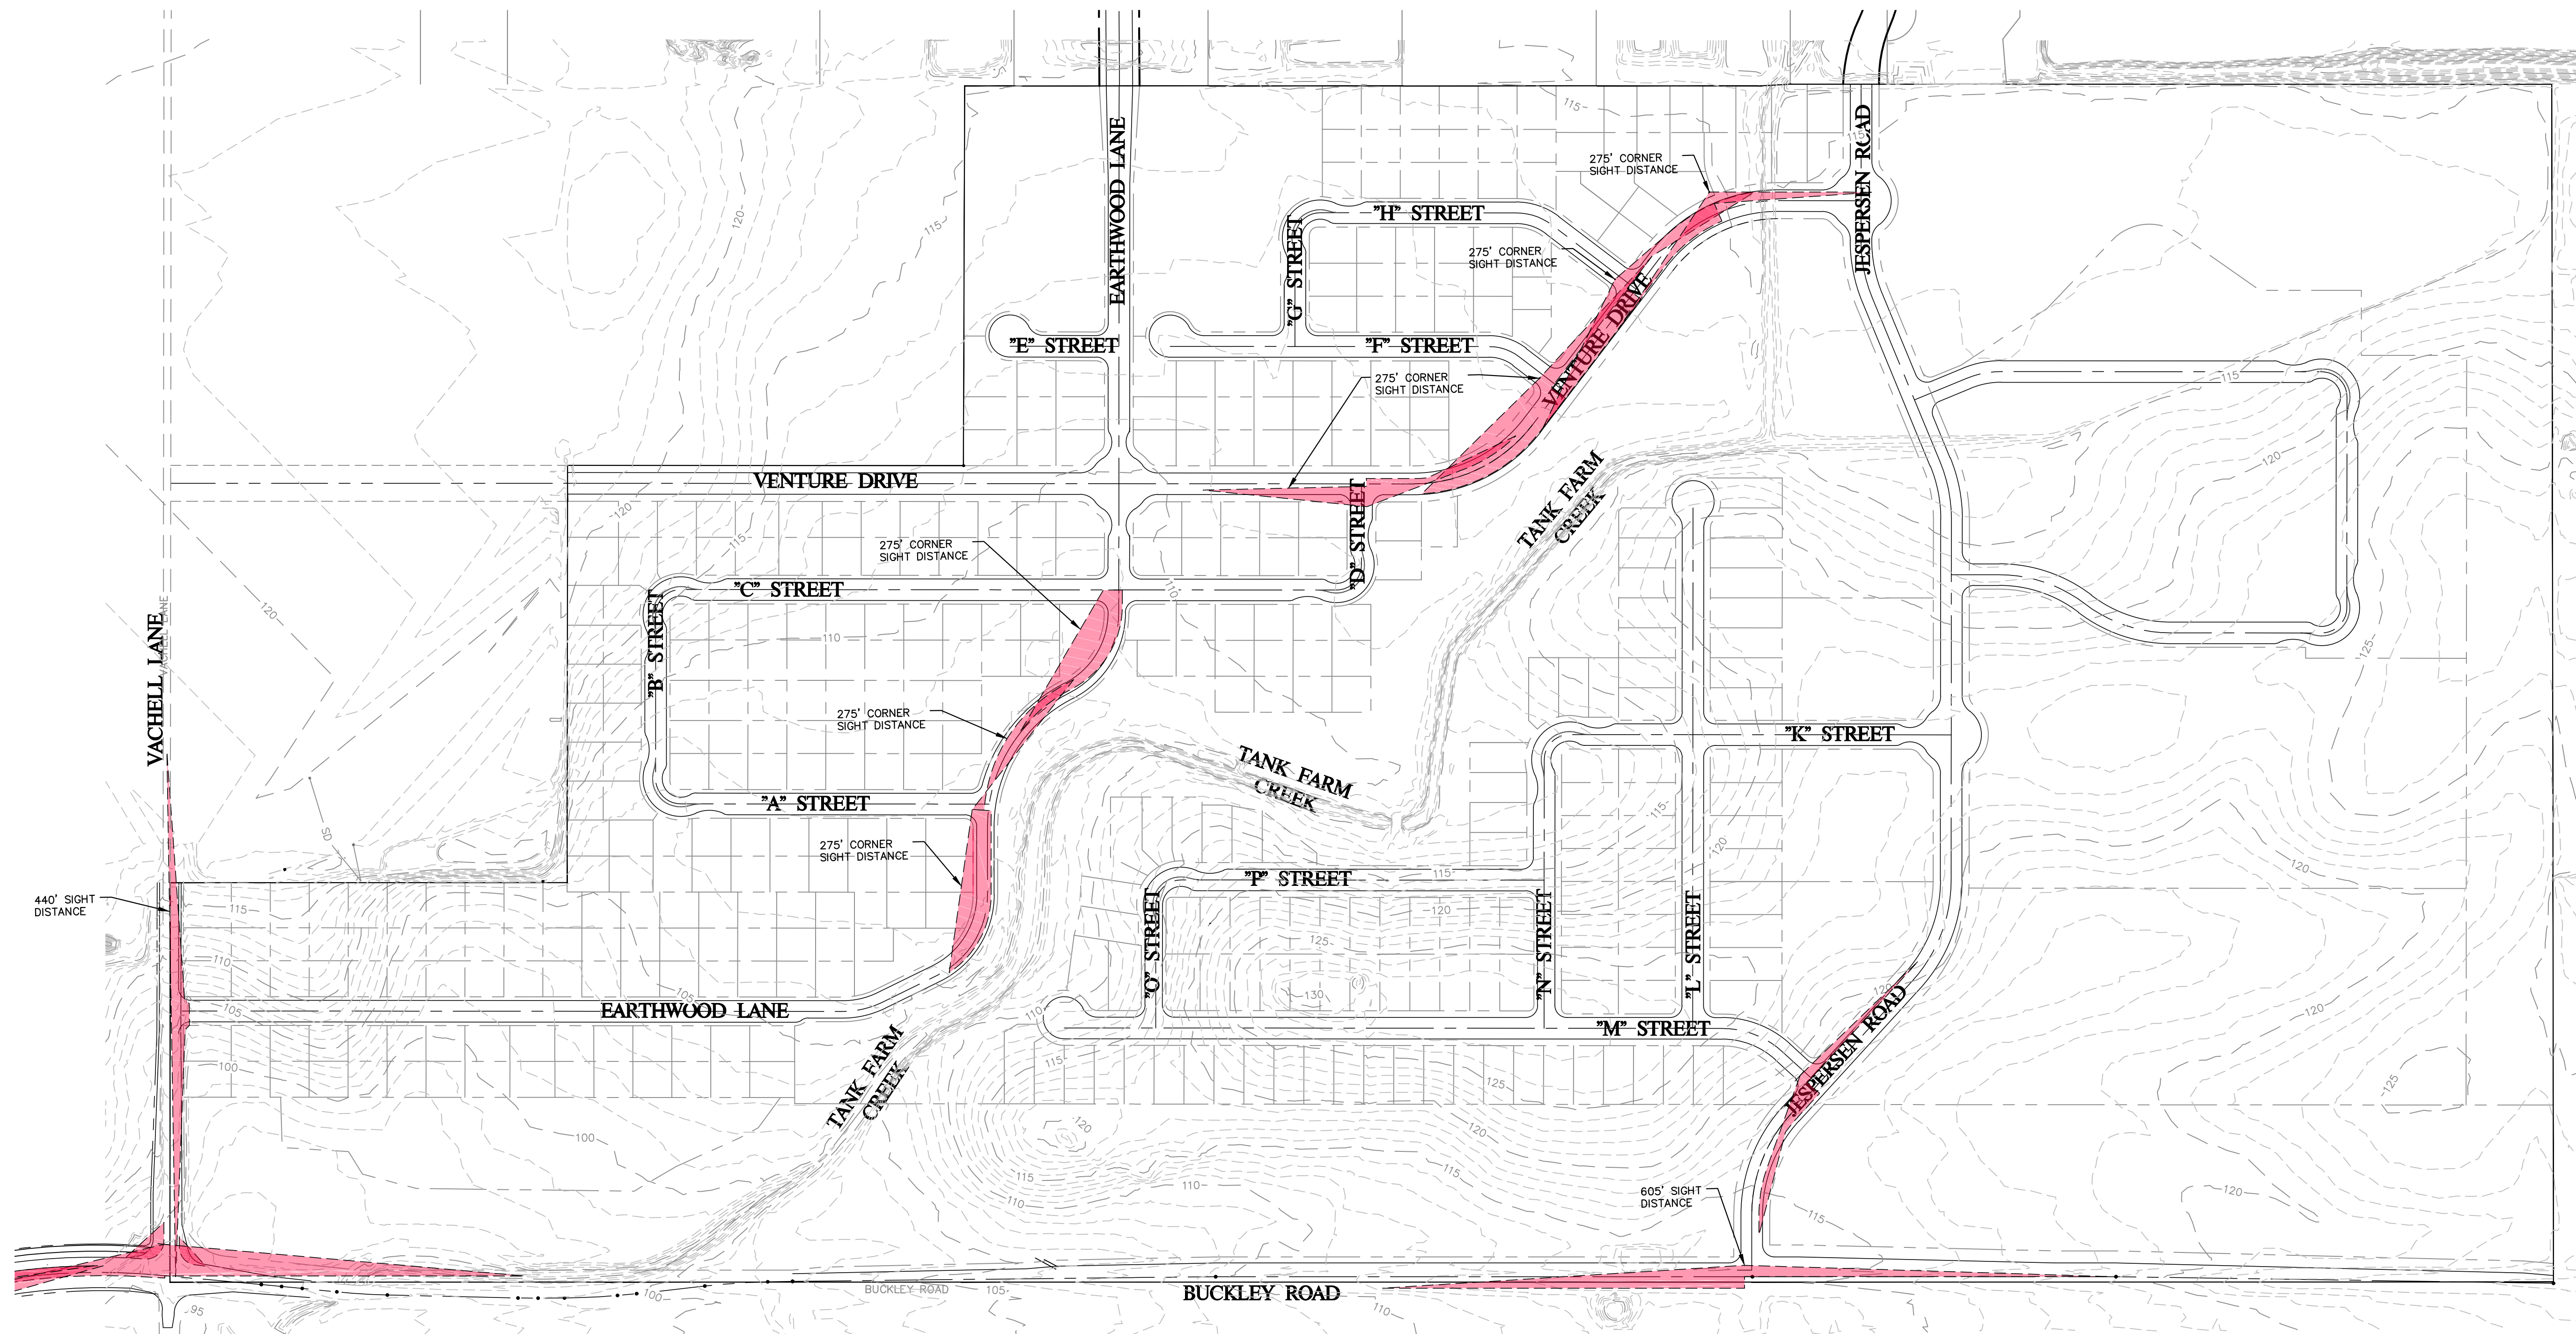

Cannon
 1050 Southwood Drive
 San Luis Obispo, CA 93401
 P 805.544.7407 F 805.544.3863

THESE DRAWINGS ARE INSTRUMENTS OF SERVICE AND ARE THE PROPERTY OF CANNON. ALL DESIGNS AND INFORMATION ON THESE DRAWINGS ARE FOR USE OF THE SPECIFIED PROJECT AND SHALL NOT BE USED OTHERWISE OR REPRODUCED WITHOUT THE EXPRESSED WRITTEN PERMISSION OF CANNON.

AVILA RANCH DEVELOPMENT TRACT 3089 – VESTING TENTATIVE MAP SIGHT DISTANCE ANALYSIS		
CITY OF SAN LUIS OBISPO, CA		
DRAWN BY JSW	DATE 2015-09-15	CA JOB NO. 110926
CHECKED BY JCR	SCALE 1" = 150'-0"	SHEET C27 OF 41

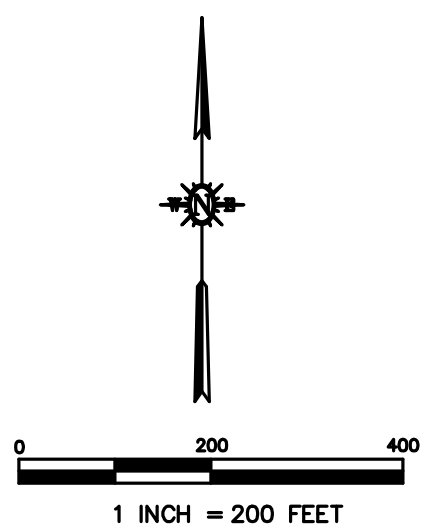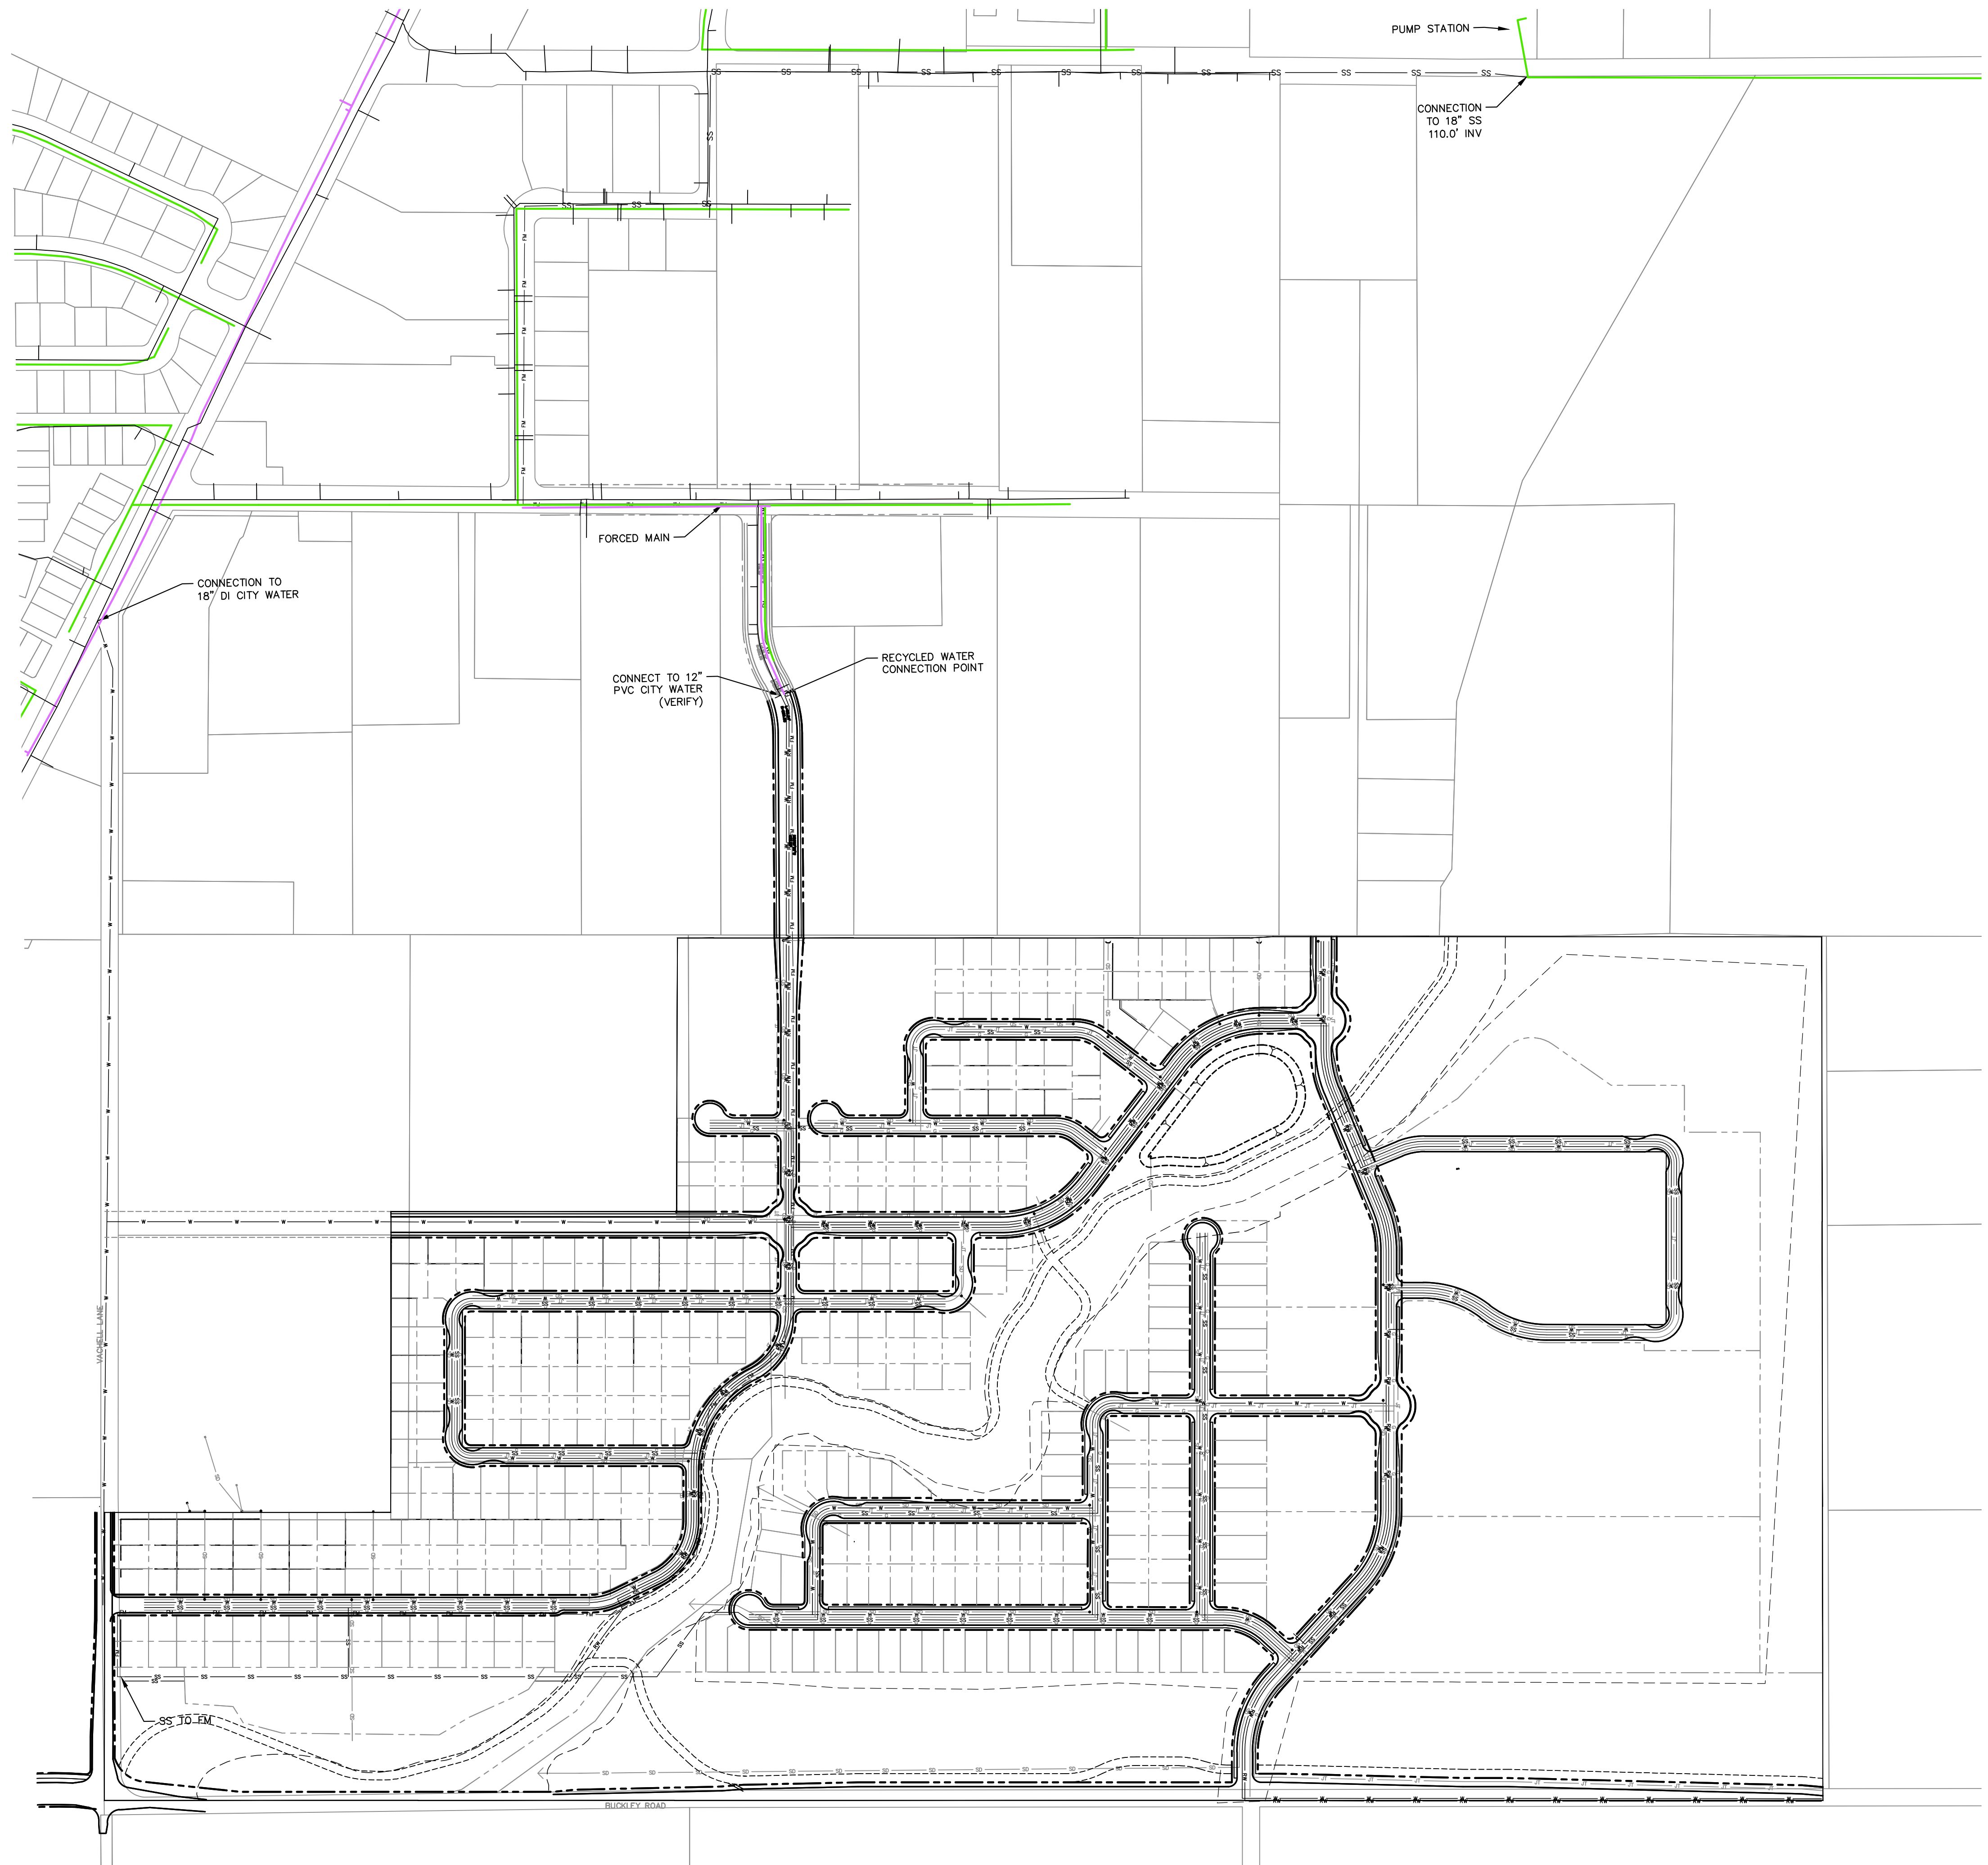




1050 Southwood Drive
 San Luis Obispo, CA 93401
 P 805.544.7407 F 805.544.3863

THESE DRAWINGS ARE INSTRUMENTS OF SERVICE AND ARE THE PROPERTY OF CANNON. ALL DESIGNS AND INFORMATION ON THESE DRAWINGS ARE FOR USE OF THE SPECIFIED PROJECT AND SHALL NOT BE USED OTHERWISE OR REPRODUCED WITHOUT THE EXPRESSED WRITTEN PERMISSION OF CANNON.

AVILA RANCH DEVELOPMENT TRACT 3089 – VESTING TENTATIVE MAP OFF-SITE UTILITY PLAN		
CITY OF SAN LUIS OBISPO, CA		
DRAWN BY JSW	DATE 2015-09-15	CA JOB NO. 110926
CHECKED BY JCR	SCALE AS SHOWN	SHEET C28 OF 41

F:\proj\2011\110926\3_Projct_Design\Civil\Construction Drawings\Tentative Map\CE110926\PO001.dwg 9-16-15 04:39:59 PM jghr

F:\proj\2011\110926\3 Project Design\Civil\Construction Drawings\Tentative Map\CE110926\110926.dwg 9-18-15 12:17:57 PM jphnr


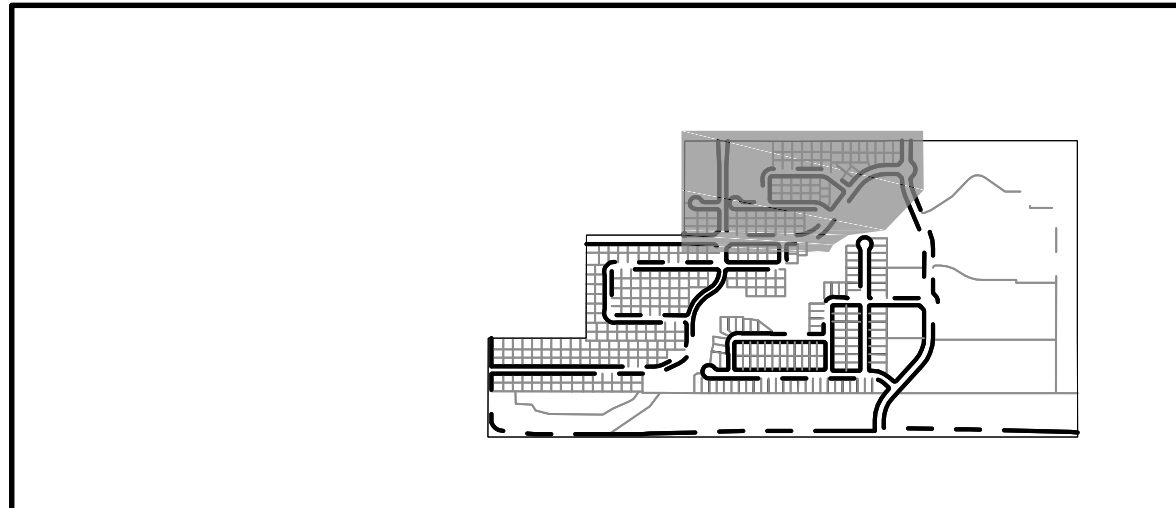
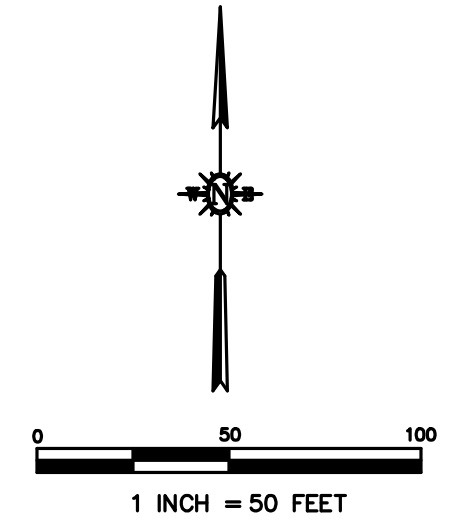
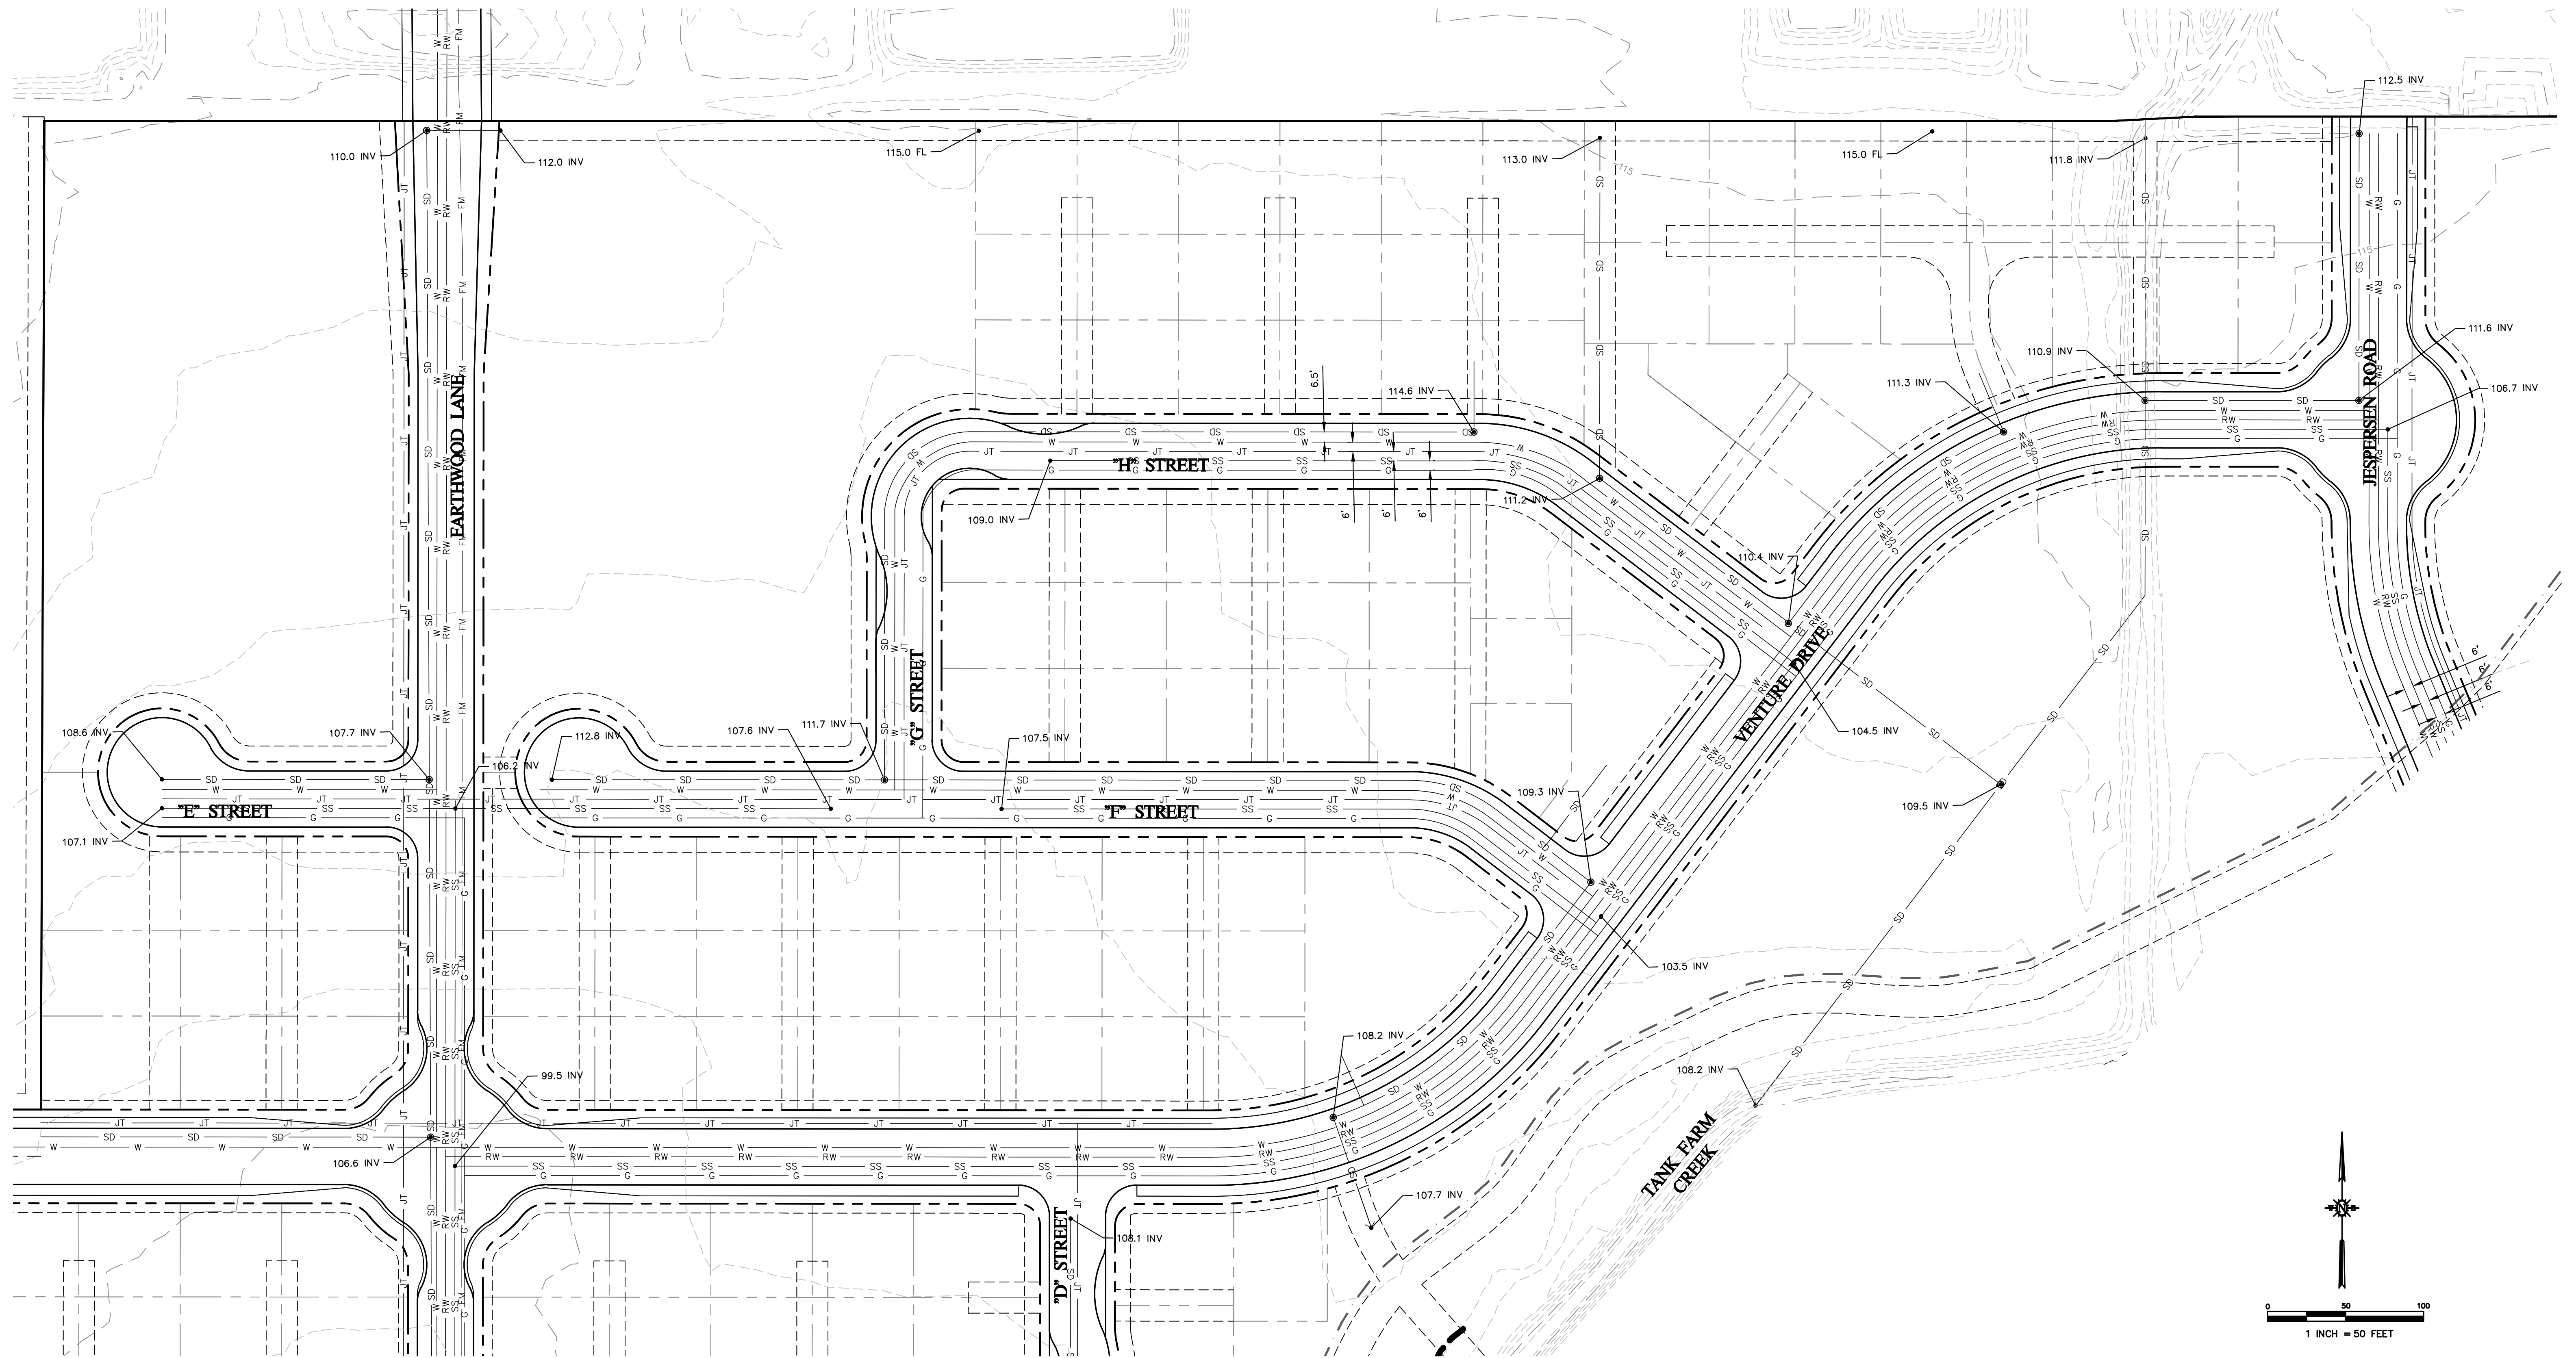


Cannon
 1050 Southwood Drive
 San Luis Obispo, CA 93401
 P 805.544.7407 F 805.544.3863

THESE DRAWINGS ARE INSTRUMENTS OF SERVICE AND ARE THE PROPERTY OF CANNON. ALL DECISIONS AND INFORMATION ON THESE DRAWINGS ARE FOR USE OF THE SPECIFIED PROJECT AND SHALL NOT BE USED OTHERWISE OR REPRODUCED WITHOUT THE EXPRESSED WRITTEN PERMISSION OF CANNON.

AVILA RANCH DEVELOPMENT TRACT 3089 – VESTING TENTATIVE MAP UTILITY PLAN		
CITY OF SAN LUIS OBISPO, CA		
DRAWN BY JSW	DATE 2015-09-15	CA JOB NO. 110926
CHECKED BY JCR	SCALE AS SHOWN	SHEET C29 OF 41

F:\proj\2011\110926\3 Project Design\Civil\Construction Drawings\Tentative Map\CE110926\POD04.dwg 9-18-15 12:10:19 PM jphnr

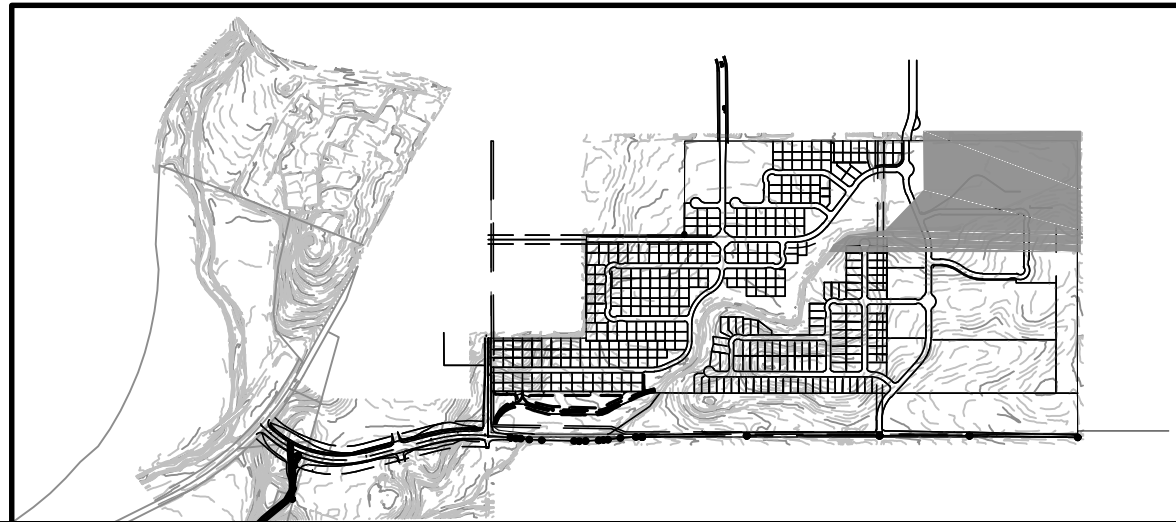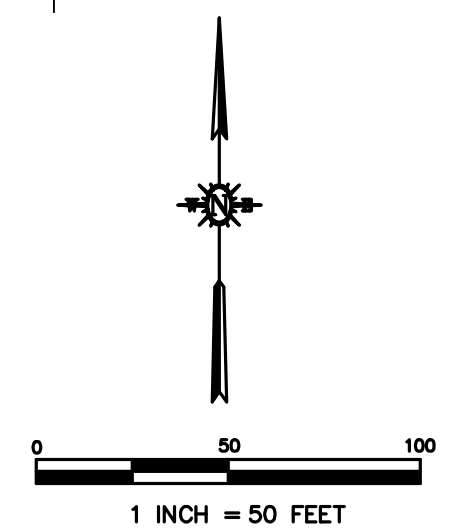
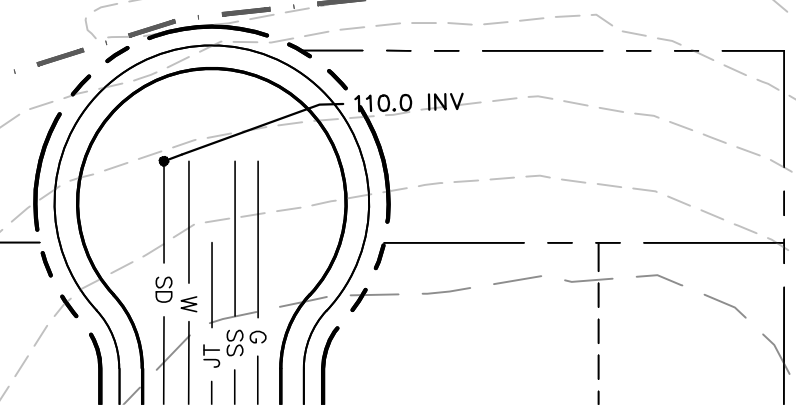
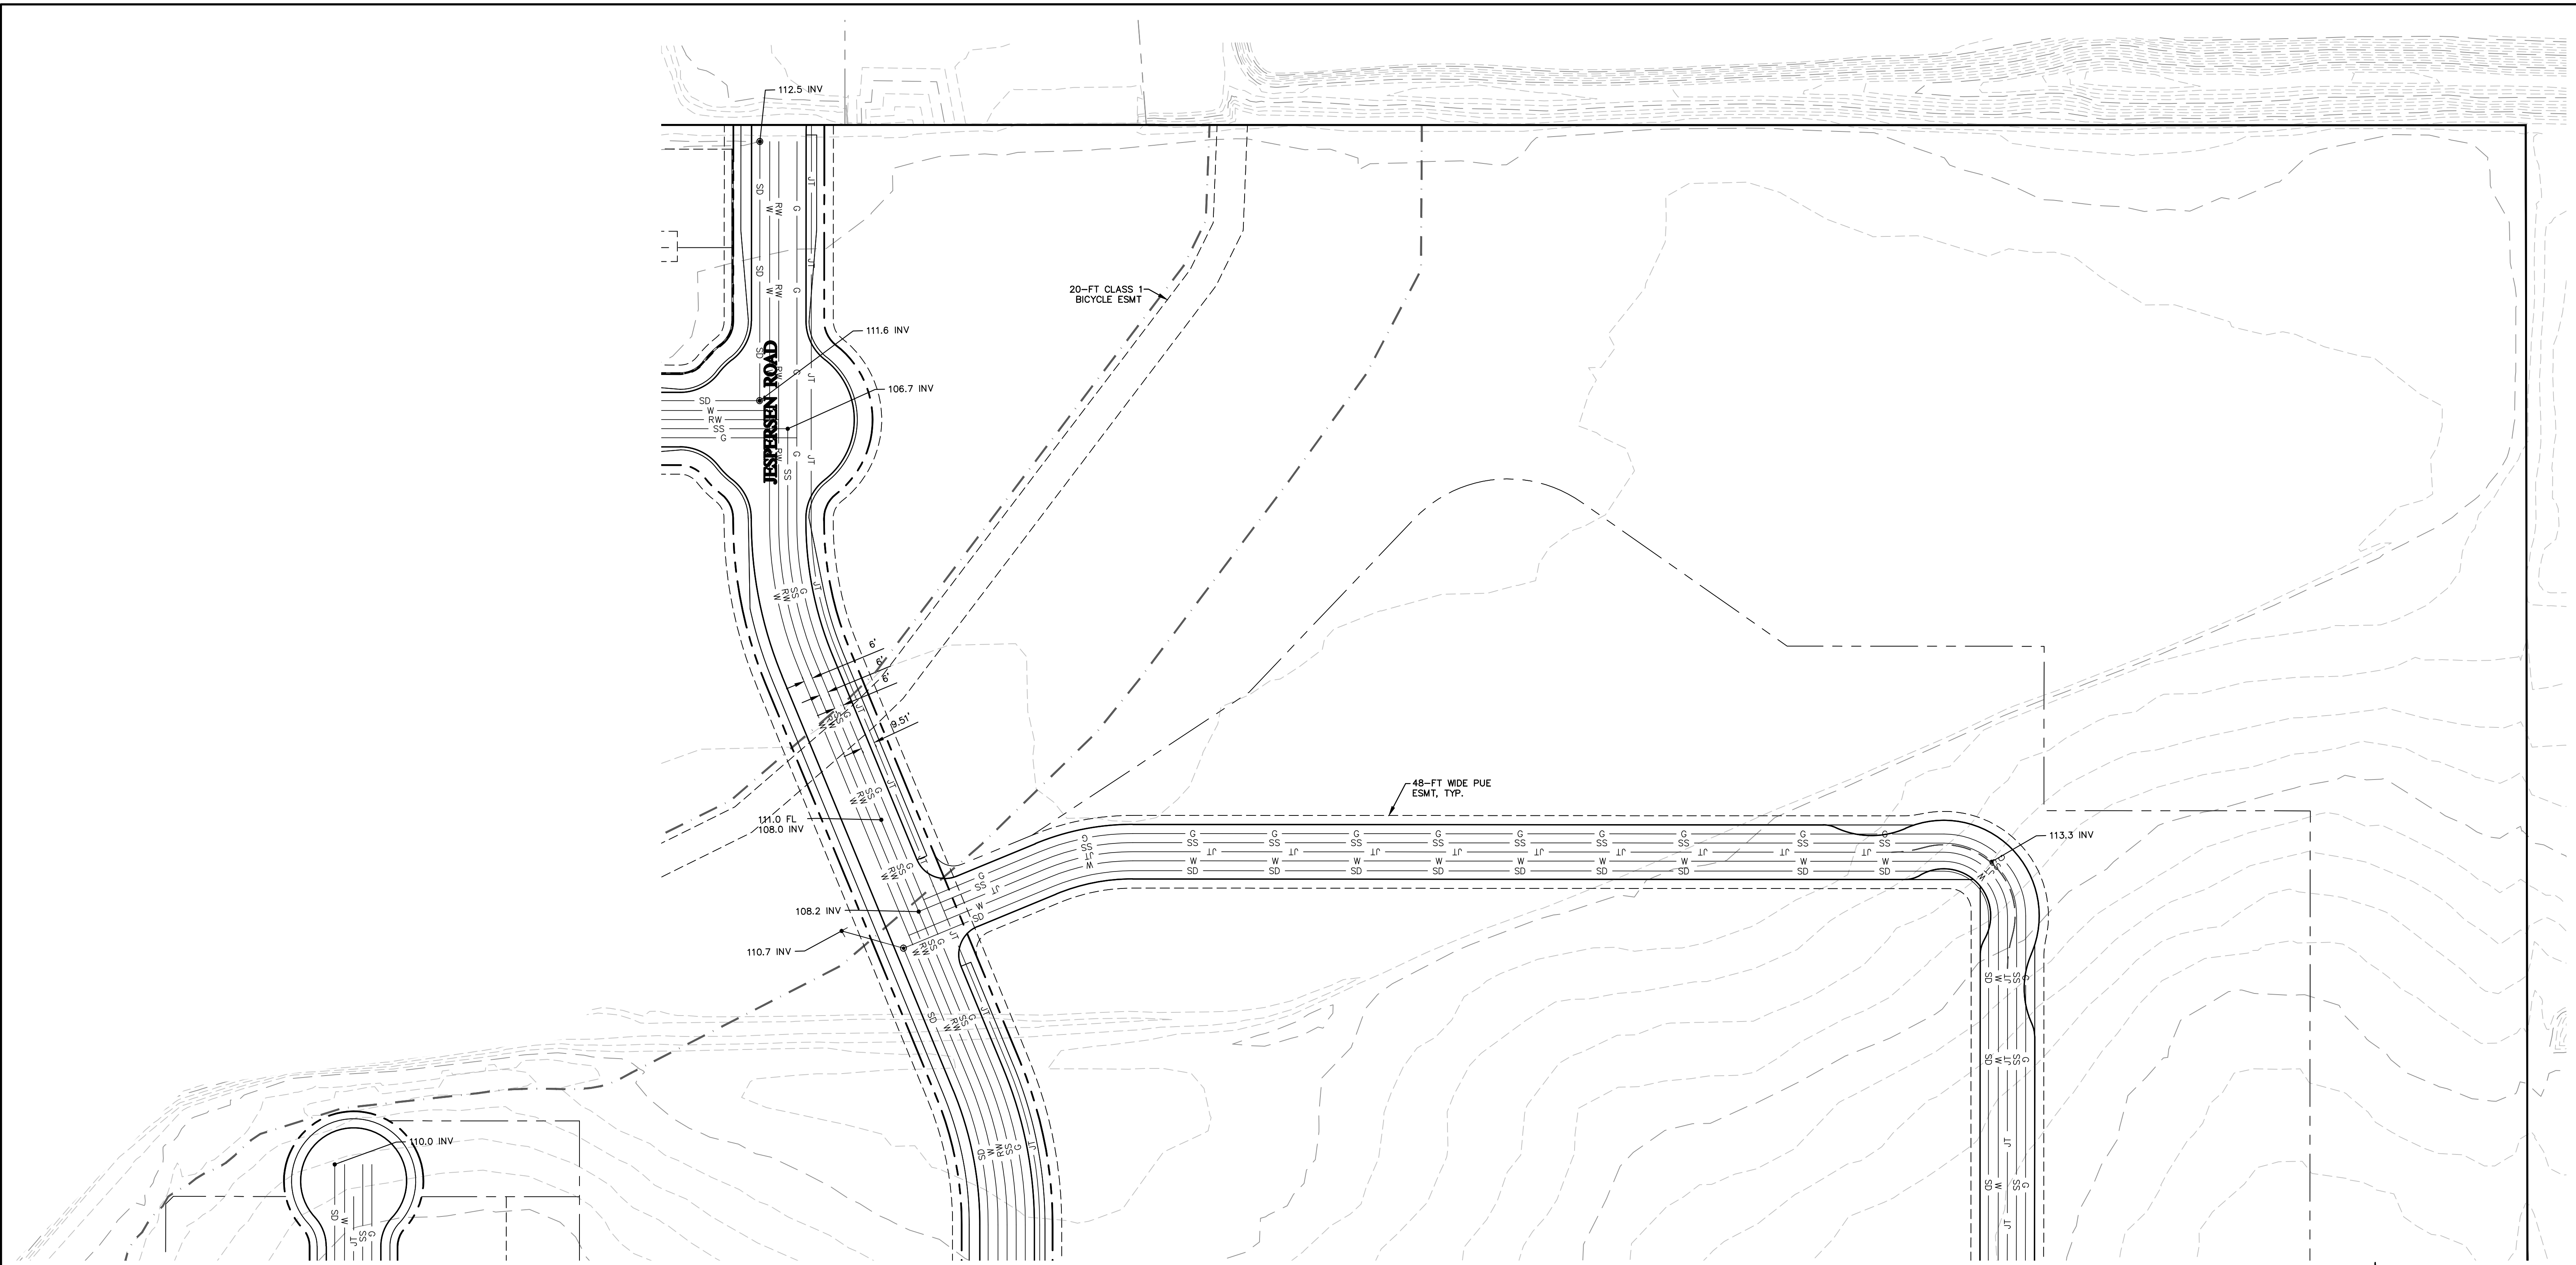



1050 Southwood Drive
San Luis Obispo, CA 93401
P 805.544.7407 F 805.544.3863

THESE DRAWINGS ARE INSTRUMENTS OF SERVICE AND ARE THE PROPERTY OF CANNON. ALL DESIGNS AND INFORMATION ON THESE DRAWINGS ARE FOR USE OF THE SPECIFIED PROJECT AND SHALL NOT BE USED OTHERWISE OR REPRODUCED WITHOUT THE EXPRESSED WRITTEN PERMISSION OF CANNON.

AVILA RANCH DEVELOPMENT TRACT 3089 – VESTING TENTATIVE MAP UTILITY PLAN		
CITY OF SAN LUIS OBISPO, CA		
DRAWN BY JSW	DATE 2015-09-15	CA JOB NO. 110926
CHECKED BY JCR	SCALE AS SHOWN	SHEET C30 OF 41

F:\proj\2011\110926\3 Project Design\Civil\Construction Drawings\Tentative Map\CE110926\PO005.dwg 9-16-15 04:42:21 PM jghnr

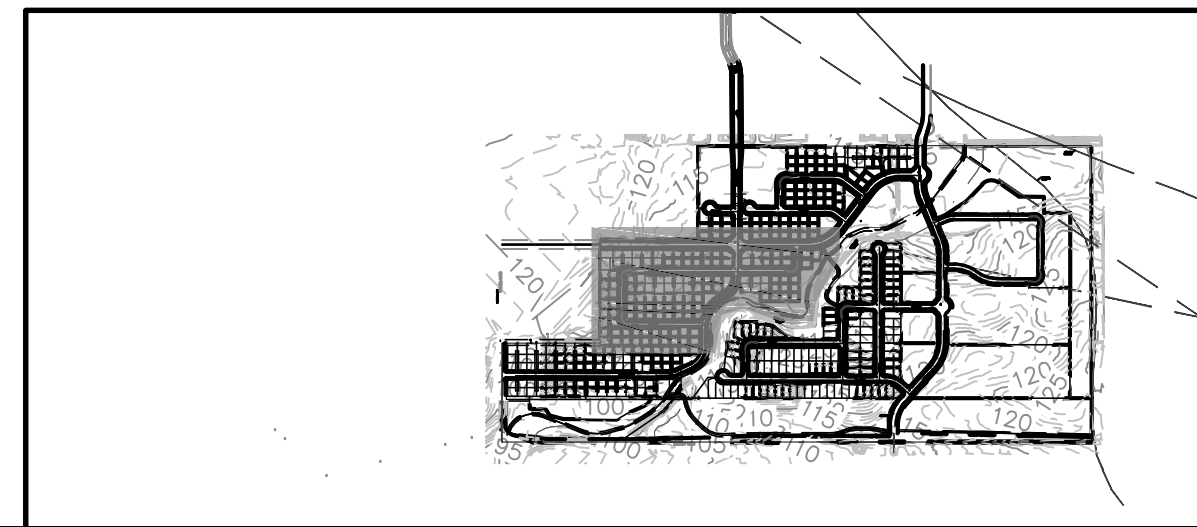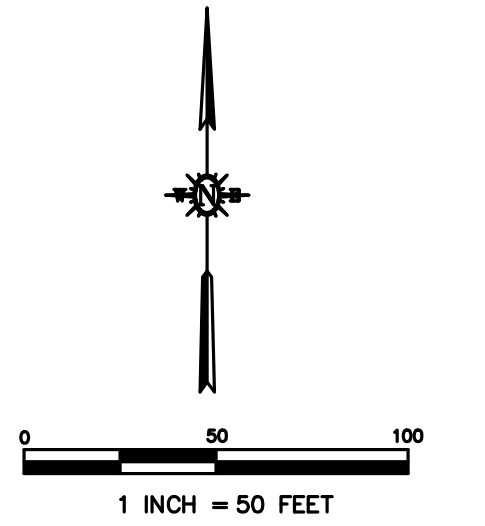
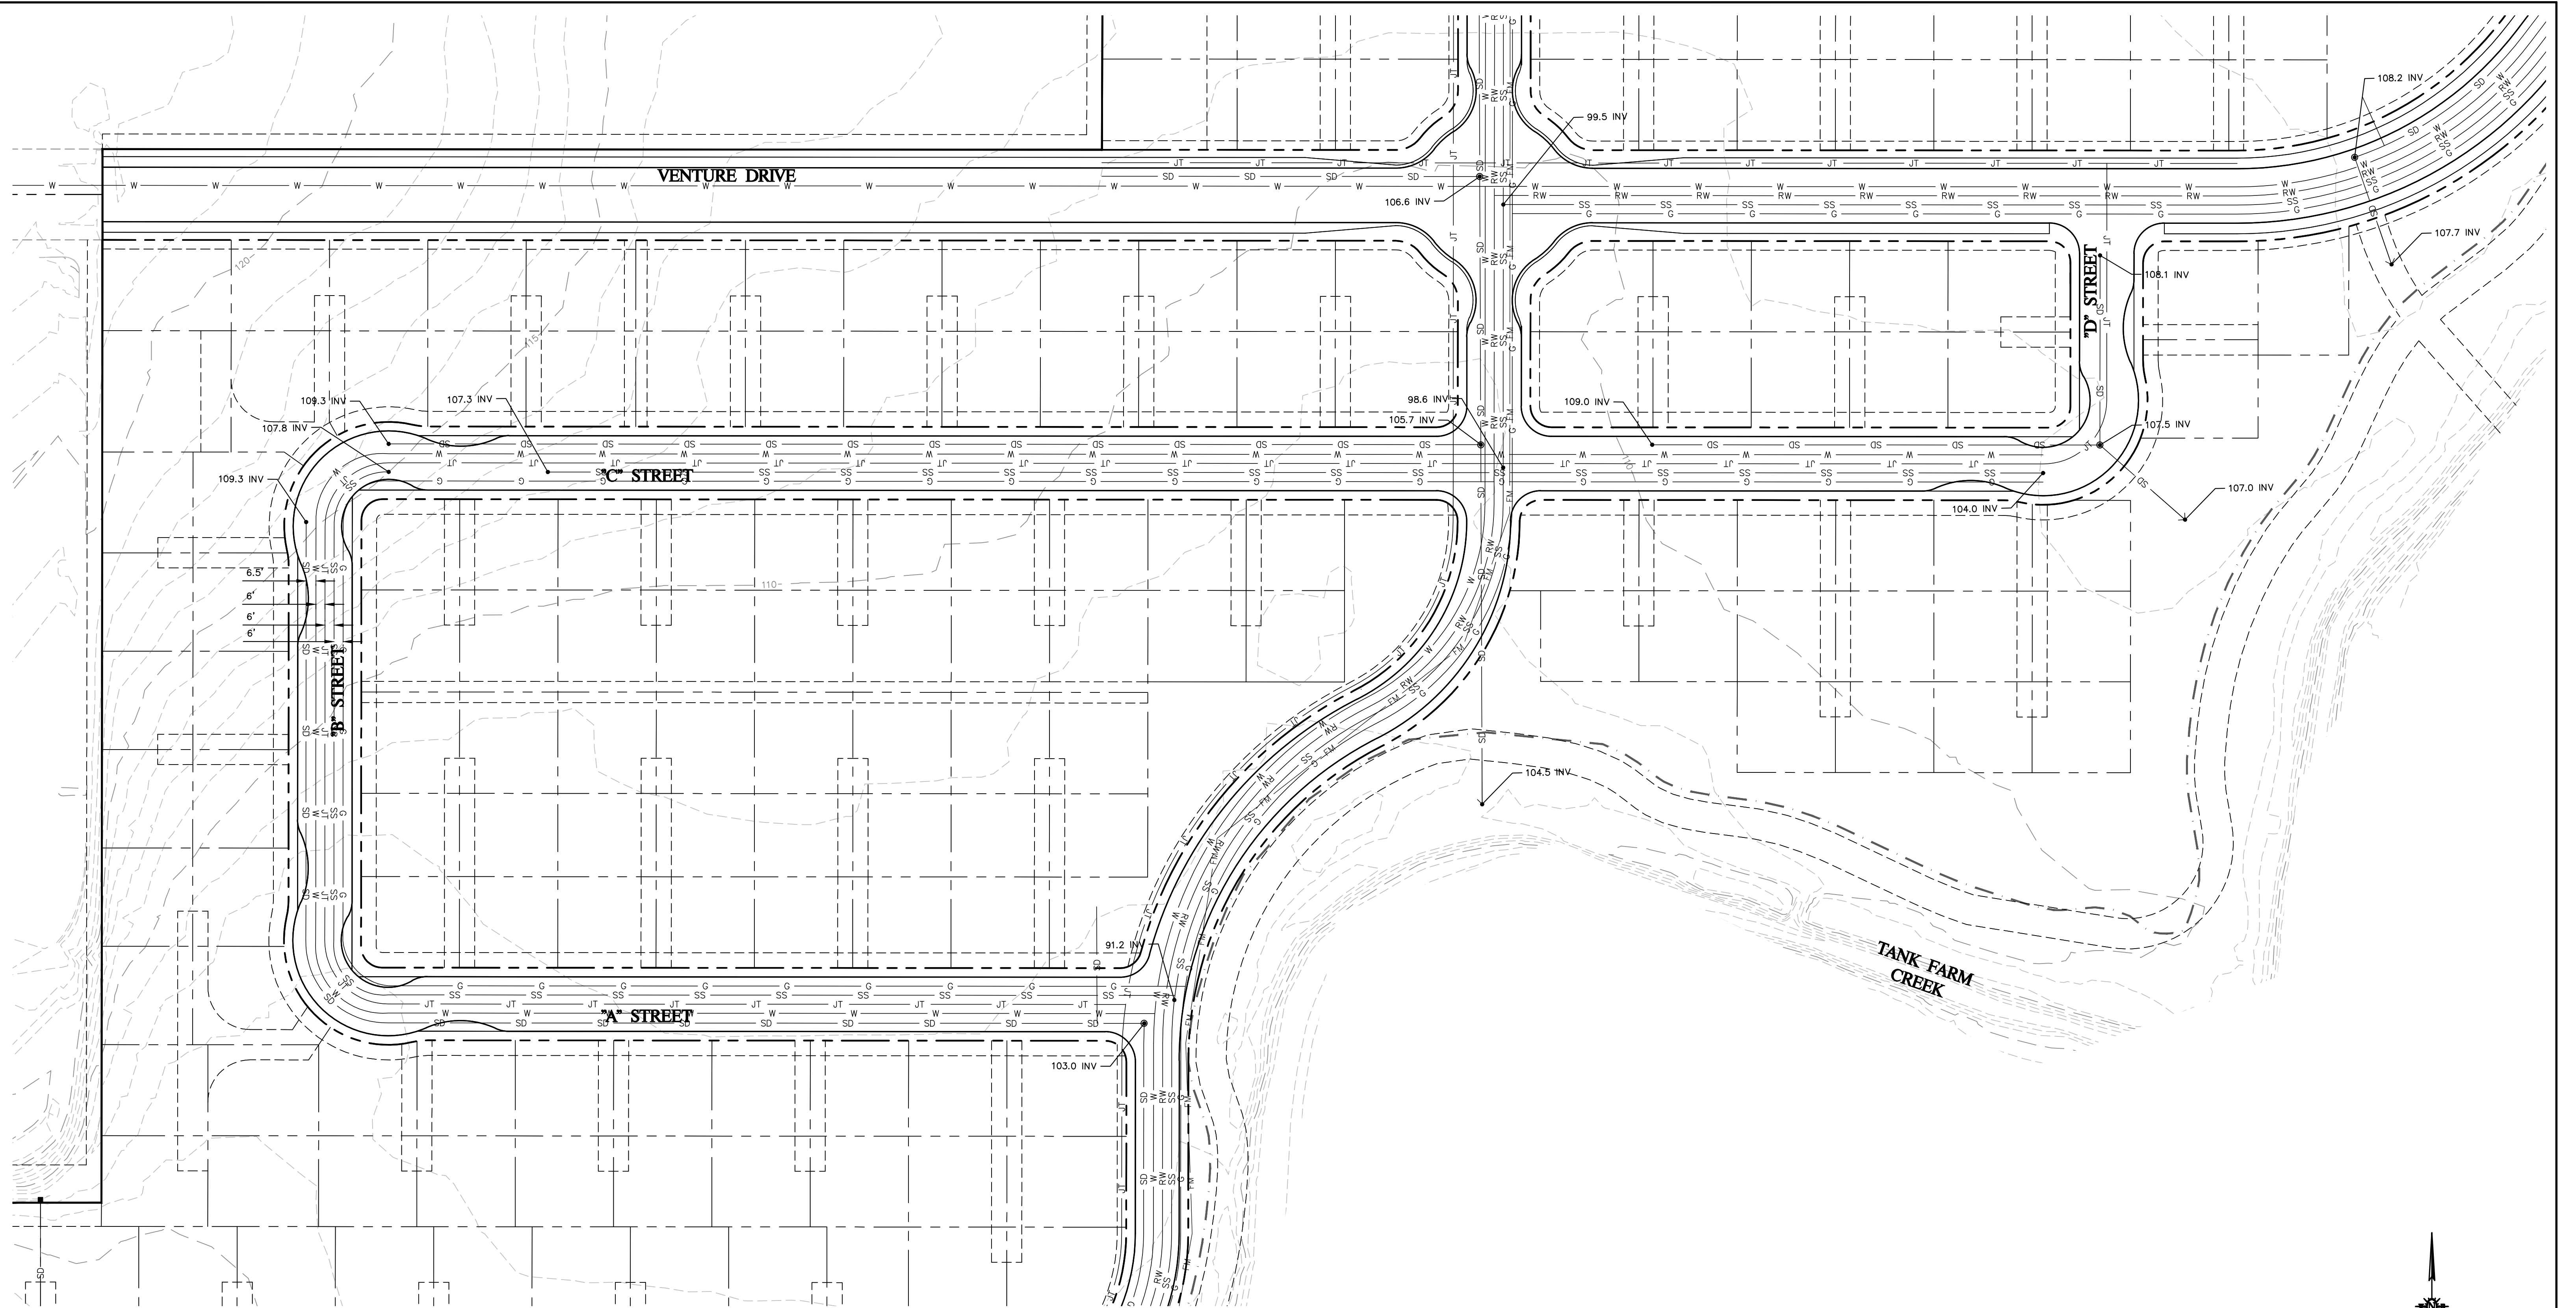



1050 Southwood Drive
San Luis Obispo, CA 93401
P 805.544.7407 F 805.544.3863

THESE DRAWINGS ARE INSTRUMENTS OF SERVICE AND ARE THE PROPERTY OF CANNON. ALL DESIGN AND INFORMATION ON THESE DRAWINGS ARE FOR USE OF THE SPECIFIED PROJECT AND SHALL NOT BE USED OTHERWISE OR REPRODUCED WITHOUT THE EXPRESSED WRITTEN PERMISSION OF CANNON.

AVILA RANCH DEVELOPMENT TRACT 3089 – VESTING TENTATIVE MAP UTILITY PLAN		
CITY OF SAN LUIS OBISPO, CA		
DRAWN BY JSW	DATE 2015-09-15	CA JOB NO. 110926
CHECKED BY JCR	SCALE AS SHOWN	SHEET C.31 OF 41

F:\proj\2011\110926\3 Project Design\Civil\Construction Drawings\Tentative Map\CE110926\PO006.dwg 9-16-15 04:42:55 PM jghnr

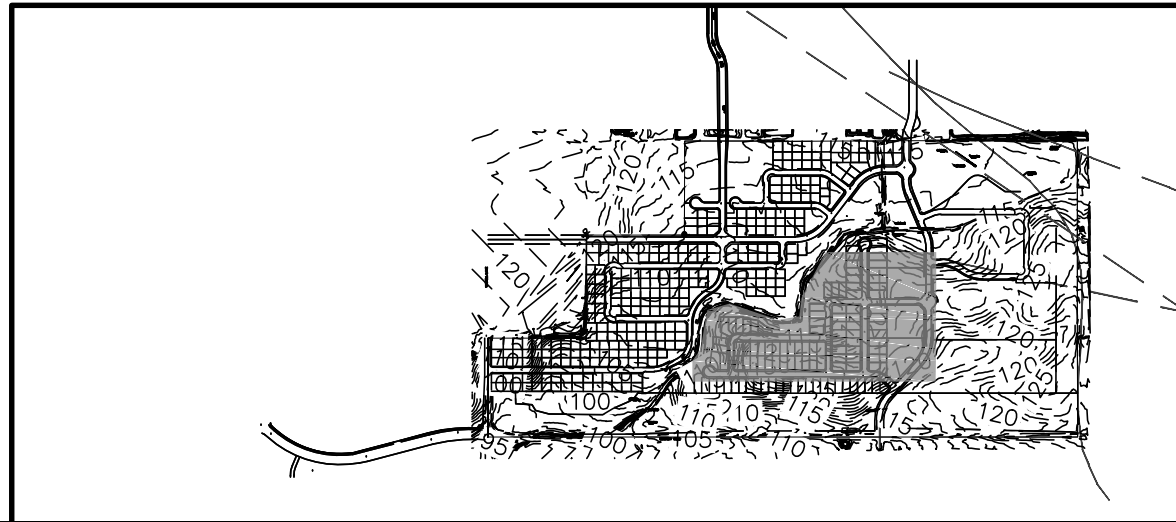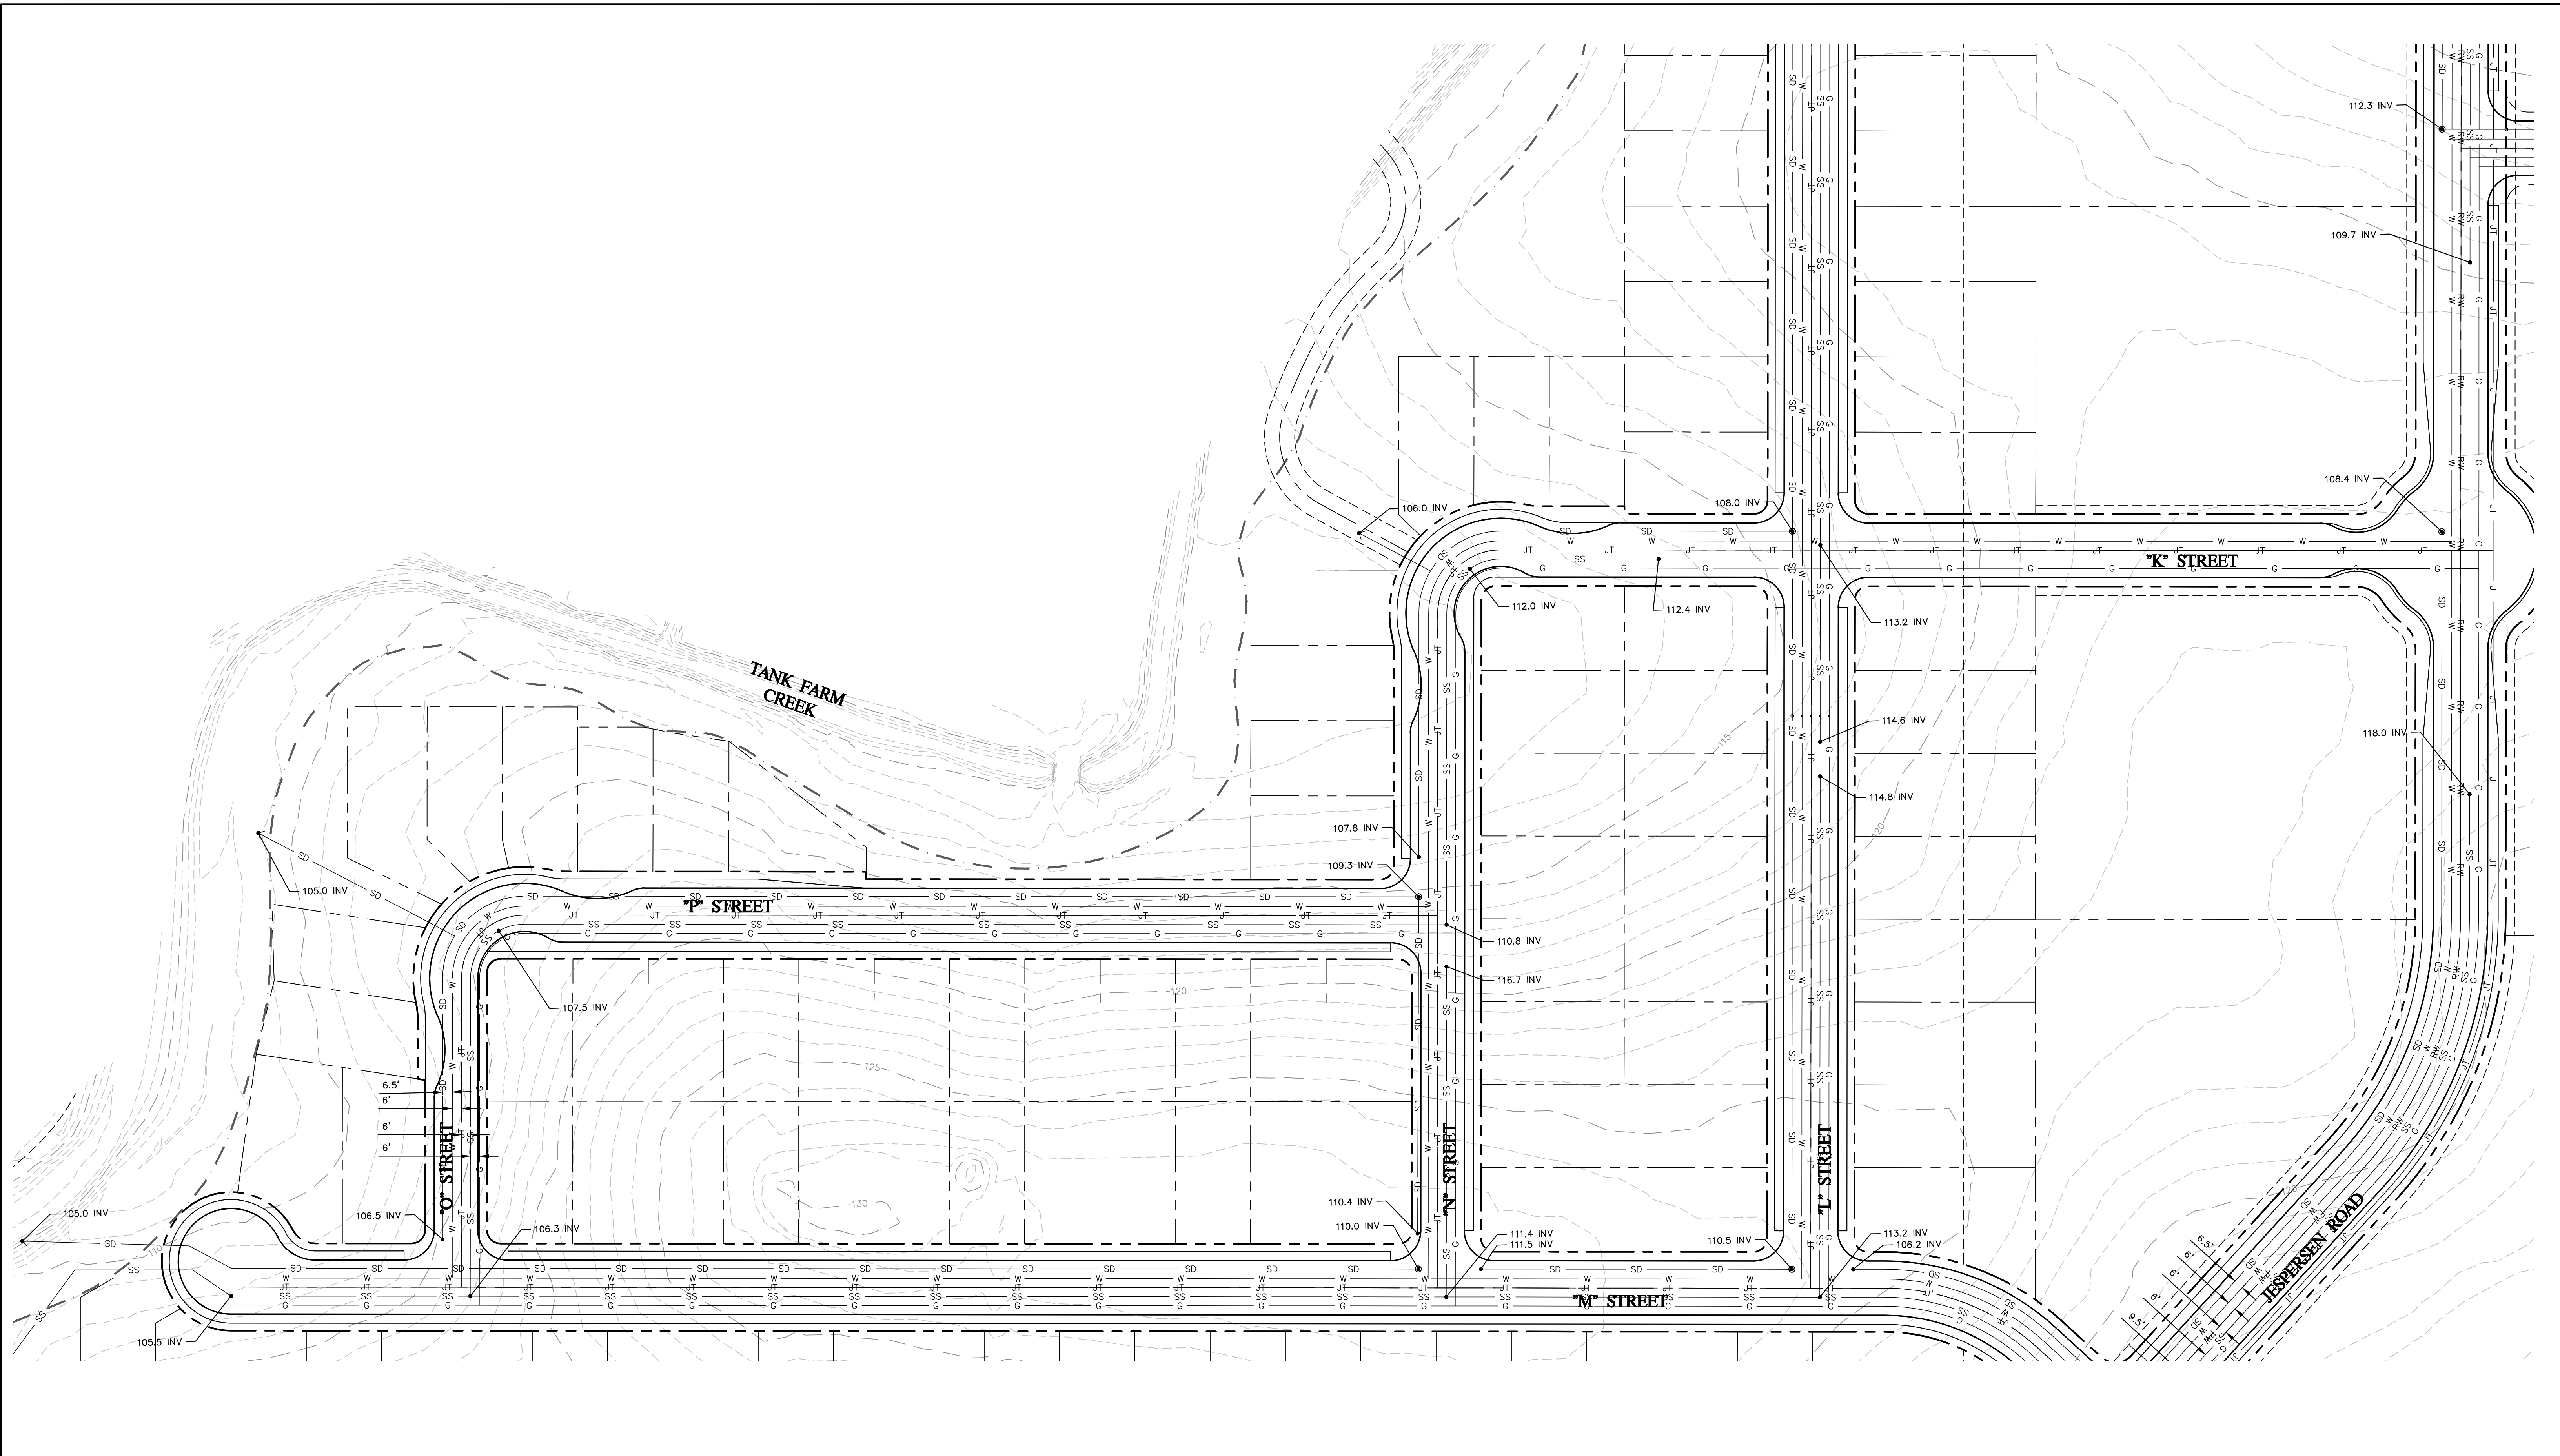

Cannon
 1050 Southwood Drive
 San Luis Obispo, CA 93401
 P 805.544.7407 F 805.544.3863

THESE DRAWINGS ARE INSTRUMENTS OF SERVICE AND ARE THE PROPERTY OF CANNON. ALL DESIGNS AND INFORMATION ON THESE DRAWINGS ARE FOR USE OF THE SPECIFIED PROJECT AND SHALL NOT BE USED OTHERWISE OR REPRODUCED WITHOUT THE EXPRESSED WRITTEN PERMISSION OF CANNON.

AVILA RANCH DEVELOPMENT TRACT 3089 – VESTING TENTATIVE MAP UTILITY PLAN		
CITY OF SAN LUIS OBISPO, CA		
DRAWN BY JSW	DATE 2015-09-15	CA JOB NO. 110926
CHECKED BY JCR	SCALE AS SHOWN	SHEET C32 OF 41