



CITY OF SAN LUIS OBISPO

990 Palm Street ■ San Luis Obispo, CA 93401

ADDENDUM

DATE:	February 16, 2016		
PROJECT:	Refurbishment of the City of San Luis Obispo's Utilities Department Downtown Building	SPECIFICATION NO.	91362
ADDENDUM NO.:	1		
BID DATE:	February 18, 2016		

NOTICE TO ALL CONTRACTORS SUBMITTING PROPOSALS:

You are hereby notified of the following changes, clarifications or modifications to the Request for Proposal. This addendum shall supersede the original Request for Proposal. Wherein this addendum contradicts the original Request for Proposal, this addendum shall take precedence. All other conditions shall remain unchanged. The change specified below shall become a legal part of the Request for Proposal.

A. CHANGES AND/OR CLARIFICATIONS TO THE Request For Proposals:






1. The Request for Proposals has been amended to include the following attachments:
 - a. Furniture Systems Schedule
 - b. Privacy Wall Schedule
 - c. Occasional Furniture Schedule
 - d. 1st and 2nd Floor Layouts

Contractors are required to base their proposal on the plans, specifications and any issued addenda. To do otherwise shall be at the Contractor's own risk.






If you have any questions contact Brigitte Elke at (805) 781-7206



The City of San Luis Obispo is committed to including disabled persons in all of our services, programs and activities. Telecommunications Device for the Deaf (805) 781-7410.

FURNITURE SYSTEMS SCHEDULE		
DATE: 1/14/15		
Description	Quantity	Image
FIRST FLOOR		
<p>1ST FLOOR WORKSTATIONS - STEELCASE UNIVERSAL</p> <p>Panel Laminate: 2410 Graphite Walnut Glass: Frameless Frosted Paint/Trim: 7278 Dark Bronze</p> <p>Work surface Laminate: 2410 Graphite Walnut Legs: 7278 Dark Bronze Pedestal: 7360 Merle</p>		
<p>UNIVERSAL (POWERED) 6' X 6' STATIONS INCLUDES: 30"H Panels, 12"H Glass Screen, 30"d front surface, 24"d surface return, box/box/file fixed pedestal, Frameone Open Table legs</p>	6	
<p>UNIVERSAL CURVED BULLET PENINSULA, 32"d x 71.5"W, OMIT SCALLOPS, POST LEG</p>	2	
<p>UNIVERSAL (POWERED) HIGH TOP STATION INCLUDES: 42"H Panel, 31.5"D x 51"W Curved surface, Post legs - Glides</p>	1	
<p>1ST FLOOR DESK TASK LIGHT - STEELCASE FREESTANDING DASH MINI</p> <p>Finish: 4799 Platinum Metallic</p>	6	
<p>1ST FLOOR WORKSTATIONS OVERHEADS - STEELCASE UNIVERSAL</p> <p>Paint: 4799 Platinum Metallic Door: 4799 Platinum Metallic Lock: 9201 Polished Chrome</p>		
<p>UNIVERSAL WALL BIN, SLIDING DOOR, 72"W, SK KEY PLUG, STD LOCK</p>	2	

**CITY OF SLO - UTILITIES DEPARTMENT
879 MORRO STREET, SLO, CA 93401**




FURNITURE SYSTEMS SCHEDULE		
DATE: 1/14/15		
Description	Quantity	Image
SECOND FLOOR		
<p>2ND FLOOR WORKSTATIONS- STEELCASE UNIVERSAL Panel Laminate: 2410 Graphite Walnut Glass: Frameless Frosted Paint/Trim: 7278 Dark Bronze</p> <p>Work surface Laminate: 2410 Graphite Walnut Legs: 7278 Dark Bronze Pedestal: 7360 Merle</p> <p>Overhead Paint: 4799 Platinum Metallic Door: 4799 Platinum Metallic</p>		
<p>UNIVERSAL 7' X 8' U-SHAPED STATION INCLUDES: 30"H Panel, 12"H Glass Screen, 30"d front surface, 24"d return & back surface, box/box/file fixed pedestal, Frameone Open Table legs, (2) 48"W overhead bins w/ sliding door</p>	1	
<p>UNIVERSAL SHARED 7' X 8' U-SHAPED STATION INCLUDES: 30"d front surface, 24"d return & back surface, box/box/file fixed pedestal, Frameone Open Table legs, (1) 48"W overhead bin w/ sliding door, (1) 36"W overhead bin w/ sliding door</p>	2	
<p>UNIVERSAL SPANNER @ SHARED WORKSURFACE: 29.5"D x 47"W, Curved surface, Post leg - Glides</p>	1	
<p>UNIVERSAL 7' X 8' U-SHAPED HIGH/LOW STATION INCLUDES: 48"H Panel, 12"H Glass Screen, SERIES 5 High/Low Desk (58"W x 29"D), 24"d surfaces - 84"W back & 72"W return, box/box/file fixed pedestal, Frameone Open Table legs, (2) 48"W overhead bins w/ sliding door</p>	2	
<p>2ND FLOOR DESK TASK LIGHT - STEELCASE FREESTANDING DASH MINI Finish: 4799 Platinum Metallic</p>	5	
<p>2ND FLOOR PRIVATE OFFICE- ELECTIVE ELEMENTS</p> <p>Work surface Laminate: 2410 Graphite Walnut Legs: 7278 Dark Bronze Pedestal: 7360 Merle</p> <p>Overhead Paint: 4799 Platinum Metallic Door: 4799 Platinum Metallic</p>		
<p>ELECTIVE ELEMENTS 7' X 8' STATION INCLUDES: 30"d front surface, 24"d return & back surface, box/box/file fixed pedestal, Frameone Open Table legs, (2) 48"W overhead bins w/ sliding door</p>	1	



design collaborative

863 A Pacific Street San Luis Obispo, CA. 93401 ph 805.781.3550

**CITY OF SLO - UTILITIES DEPARTMENT
879 MORRO STREET, SLO, CA 93401**

FURNITURE SYSTEMS SCHEDULE		
DATE: 1/14/15		
Description	Quantity	Image
RECEPTION		
RECEPTION - STEELCASE UNIVERSAL LATERAL FILE Finish: 7360 Merle Lock: 9201 Polished Chrome Bar Pull - Nickel		
2 DRAWERS, 36"W x 24"D x 28"H, SK KEY PLUG, STD LOCK, 1" STEEL TOP, BAR PULL, CONTRWT, BASE	1	
RECEPTION - STEELCASE UNVIERSAL FIXED PEDESTAL Finish: 7360 Merle Lock: 9201 Polished Chrome Bar Pull - Nickel		
2 BOX/1 FILE, 15"W x 24"D x 27"H, SK KEY PLUG, STD LOCK, BAR PULL, FREESTANDING CONVERSION KIT	2	
OTHER		
TASK CHAIR - STEELCASE REPLY Fabric: 5636 Stand In - Atlantis Back: ARO2 Black Mesh Frame: 6205 Black Base: 4799 Platinum Metallic		
REPLY TASK CHAIR, HT ADJ ARMS	12	



design collaborative







863 A Pacific Street San Luis Obispo, CA. 93401 ph 805.781.3550



PRIVACY WALL SCHEDULE		
Description	Quantity	Image
<p>FIRST FLOOR OFFICE - STEELCASE PRIVACY WALL</p> <p>Frame: Steelcase Dark Bronze 7278 Glass: 6500 Clear Glass</p> <p>Base: Steelcase Dark Bronze 7278 Glass: 6500 Clear Glass</p>		
<p>124"W x 8'H (VIF) PRIVACY WALL, 36"W FULL HEIGHT SLIDER GLASS DOOR, SLIDE RIGHT XO, CEILING TRACK, HARDWARE LOCK</p>	1	
<p>SECOND FLOOR CONFERENCE ROOM STEELCASE PRIVACY WALL</p> <p>Frame: Steelcase Dark Bronze 7278 Glass: 6500 Clear Glass</p> <p>Base: Steelcase Dark Bronze 7278 Glass: 6500 Clear Glass</p>		
<p>140"W x 9'H (VIF) PRIVACY WALL, 36"W FULL HEIGHT SLIDER GLASS DOOR, SLIDE LEFT OX, CEILING TRACK, HARDWARE NO LOCK</p>	1	





OCCASIONAL FURNITURE SCHEDULE		
DATE: 12/14/15		
Description	Quantity	Image
LOBBY - COALESSE WRAPP Fabric: Steelcase Stand In Atlantis 5636 Legs: 9207 Polished Chrome	4	
LOBBY - STEELCASE TURNSTONE SQUARE SIMPLE STAND UP TABLE Top: 25L6 Blackwood Legs/Discs: 7246 Midnight Metallic	1	
CONFERENCE TASK CHAIR- STEELCASE REPLY Fabric: 5812 Navy Back: ARO2 Black Mesh Frame: 6205 Black Base: 4799 Platinum Metallic	12	
REPLY TASK CHAIR, HT ADJ ARMS		
2ND FLOOR CONFERENCE TABLE - STEELCASE ENEA Table Top Laminate: 2871 Blackened Bronze Patina Base: 4017 Black	1	
ENE A TABLE RECTANGLE, 30"D x 72"W x 36"H, TWIN BASE		
2ND FLOOR MEETING AREA CHAIR- COALESSE COUPE Fabric Seat: Stand In - Cyclone Legs: Brushed Aluminum	4	
COALESSE COUPE CHAIR, FABRIC SEAT/BACK/SIDES, ALUMINUM LEGS		
2ND FLOOR MOVABLE WHITEBOARDS STEELCASE TS SERIES Frame: 4799 Platinum Metallic Surface 1: 7655 E3 Environmental CeramicSteel Surface 2: 7655 E3 Environmental CeramicSteel	2	
STEELCASE TS, MOVABLE, 42"W x 54"H		



PROJECT:
CITY OF SLO OFFICES

SHEET NAME:
FURNITURE PLANS

DATE:
AUG 13 2015



SCALE:
1/8" = 1'-0"

DRAWN BY:

REVISIONS:
OCT 8 2015

SHEET

ID-03

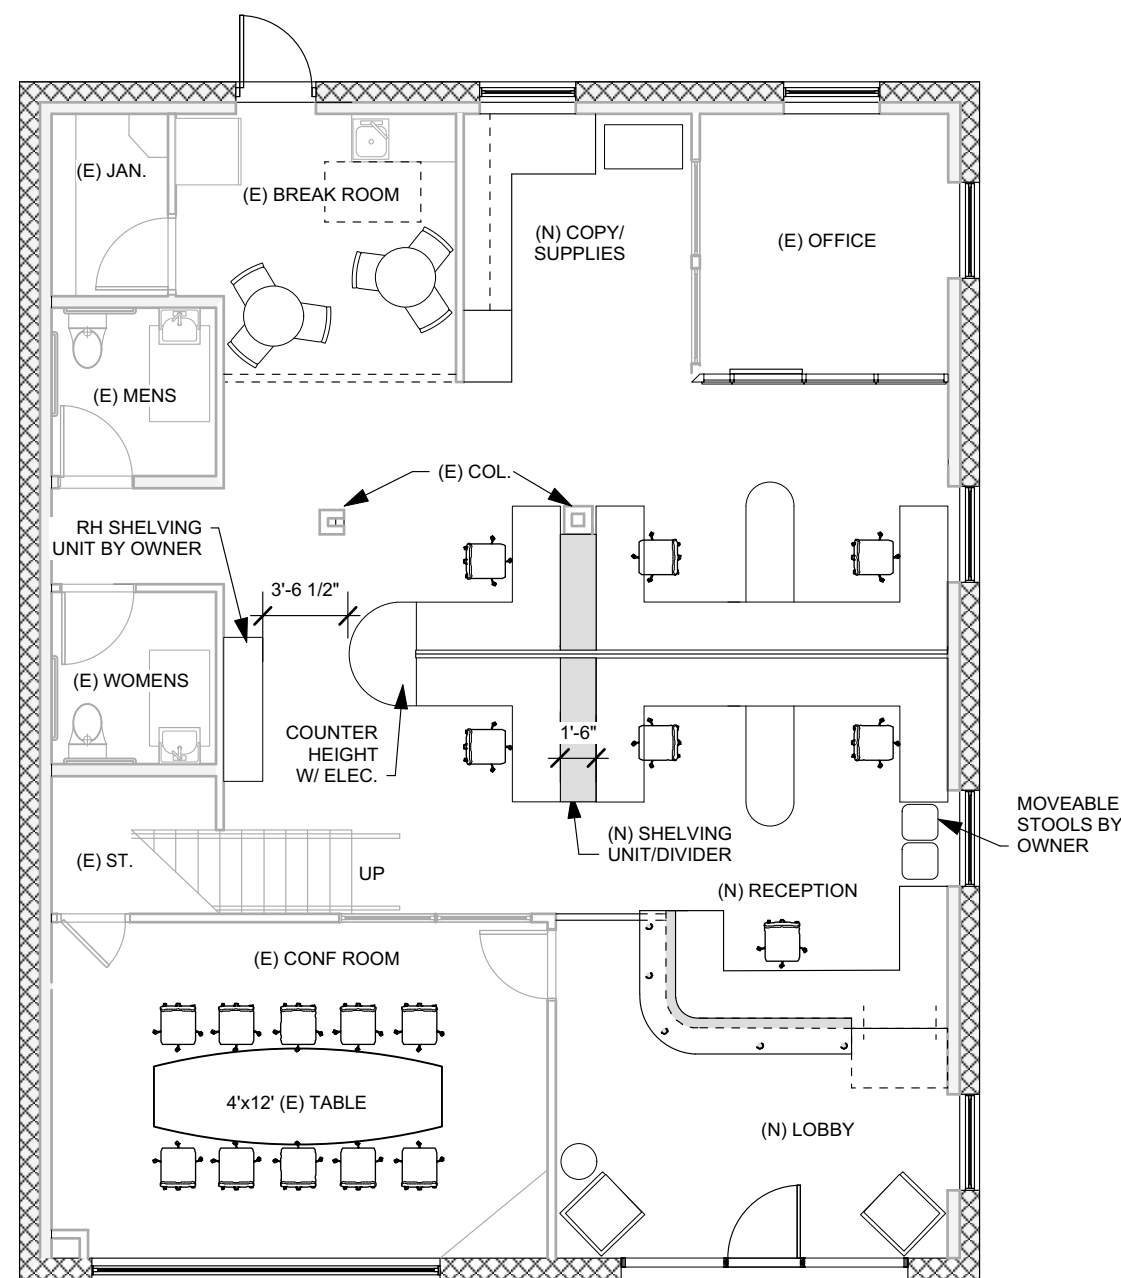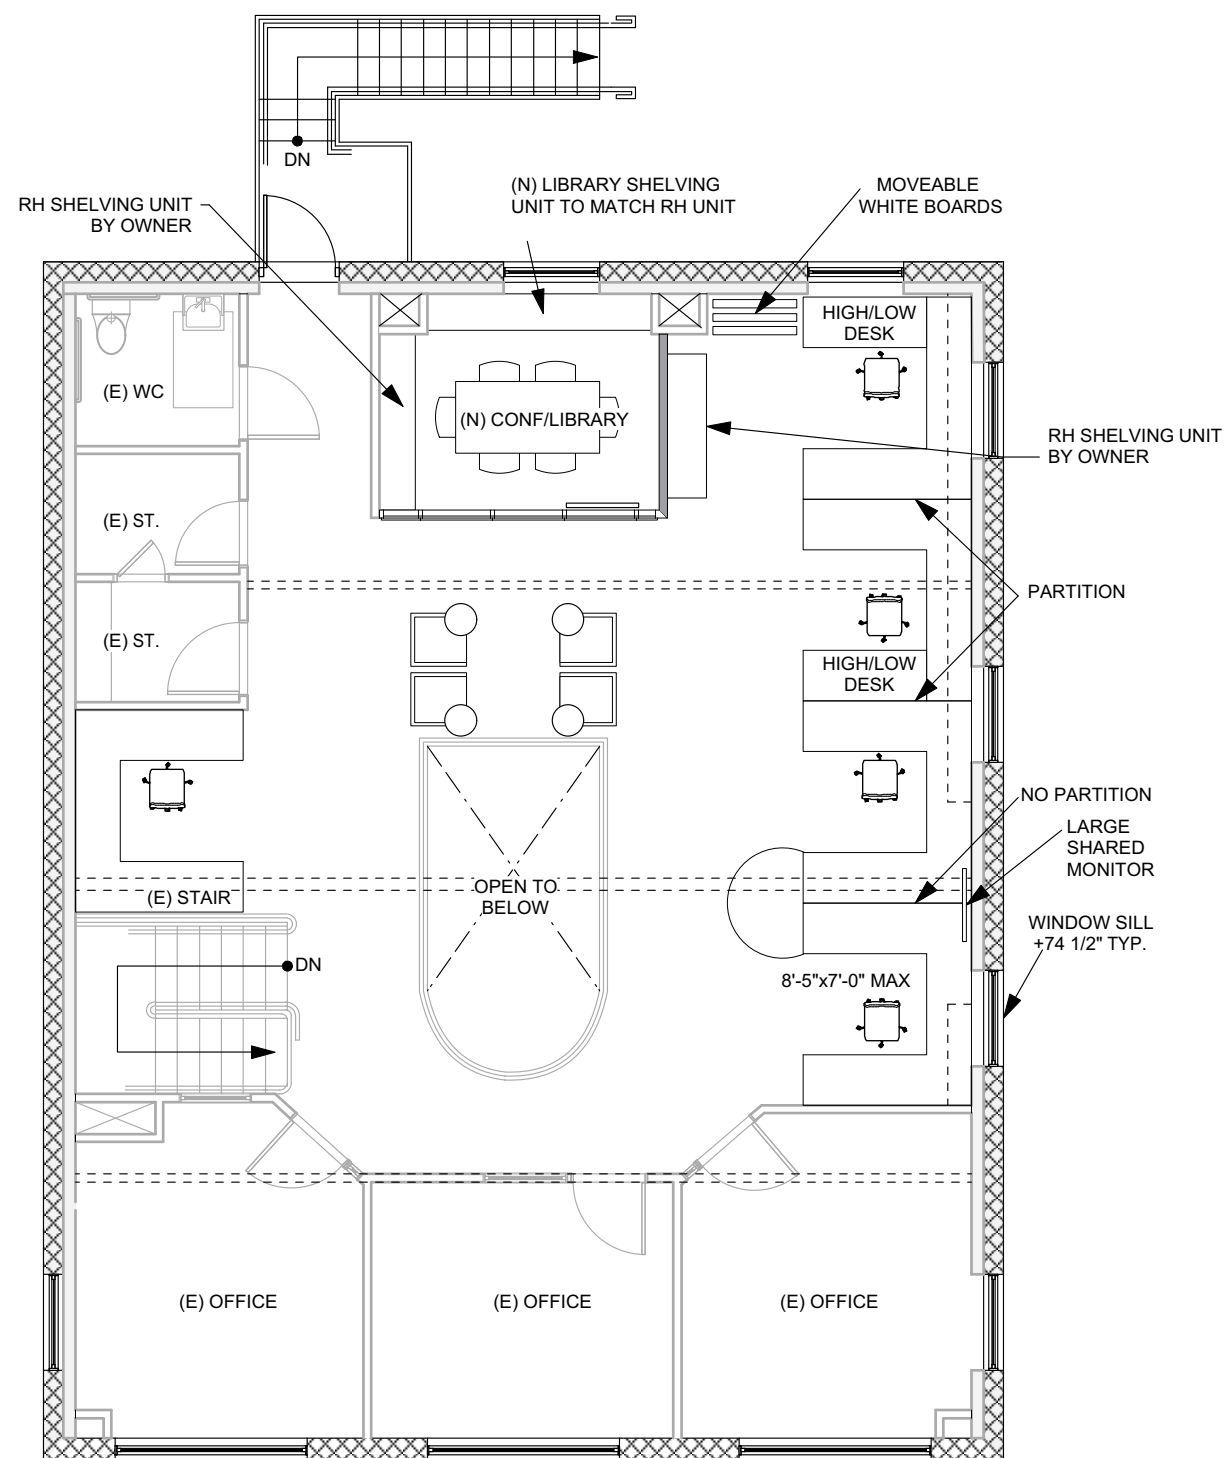

2ND FLOOR

1ST FLOOR