
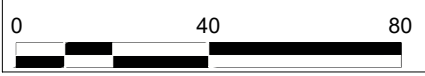
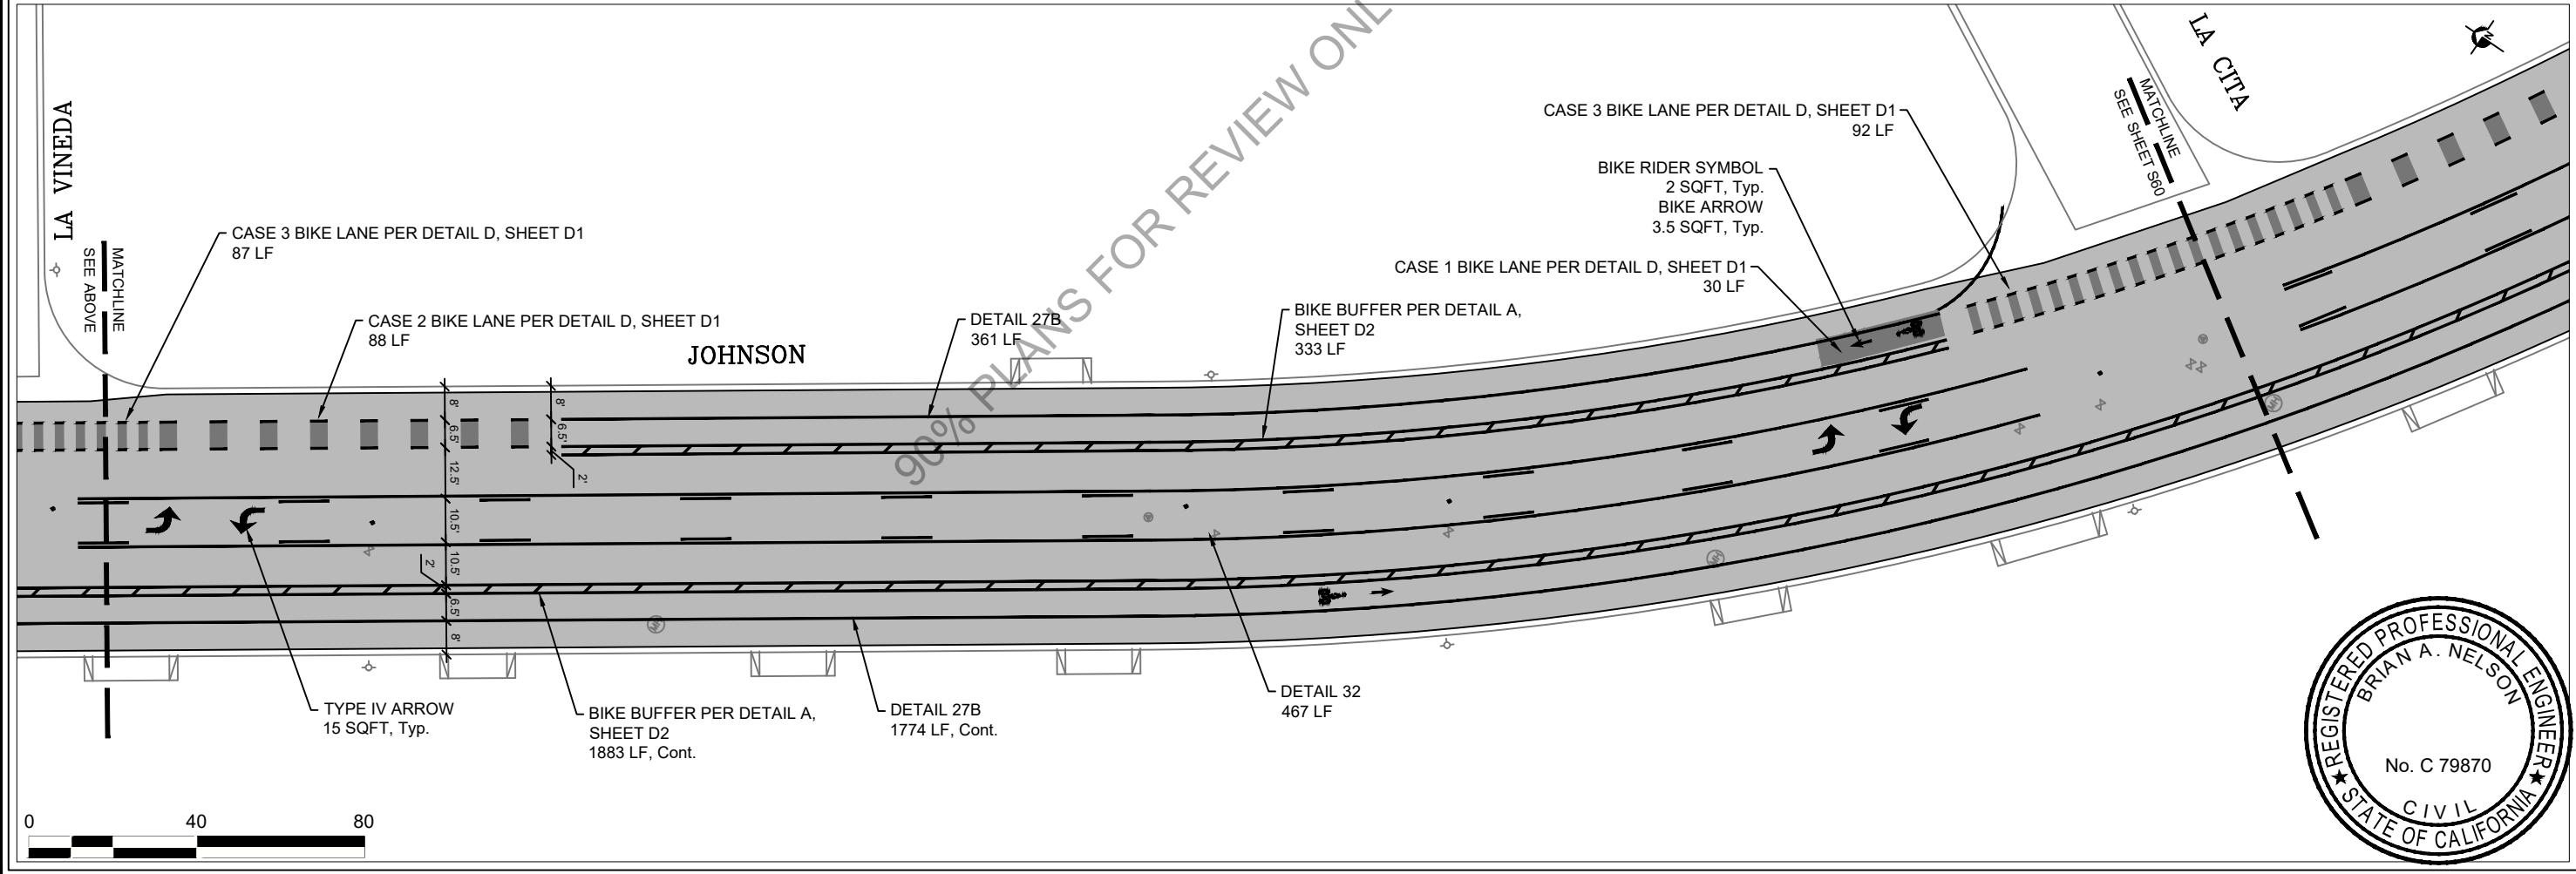


ROADWAY SEALING 2024

JOHNSON

PROJECT TITLE:	
DESIGNED BY:	NGN
DRAWN BY:	KH
CHECKED BY:	WBH
APPROVED BY:	BN
SCALE:	1" = 40'
DATE:	
CITY SPECIFICATION NO.:	2000608
PLAN FILE NO. / LOCATION:	
SHEET NO.:	

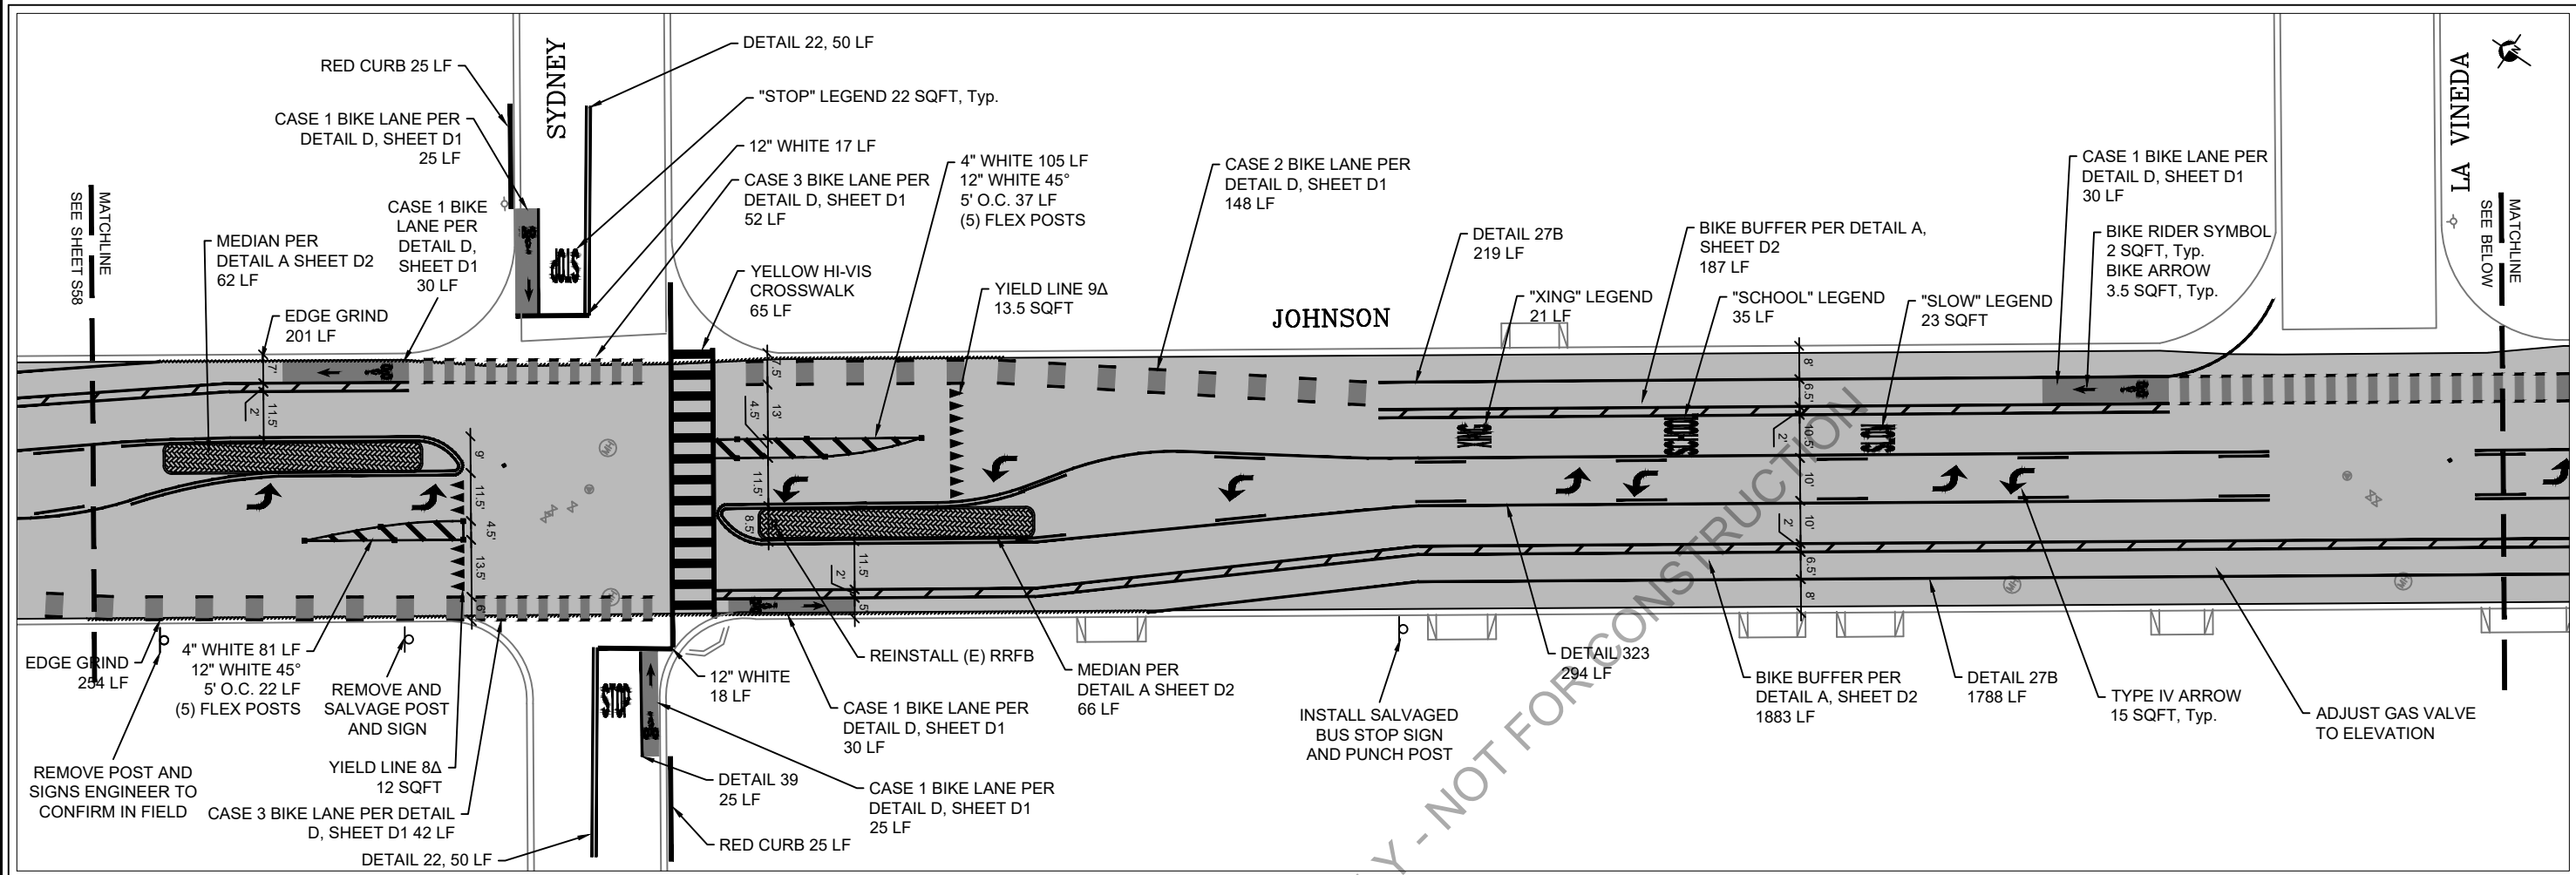


ROADWAY SEALING 2024

JOHNSON

PROJECT TITLE:	
DESIGNED BY:	NGN
DRAWN BY:	KH
CHECKED BY:	WBH
APPROVED BY:	BN
SCALE:	1" = 40'
DATE:	DATE
CITY SPECIFICATION NO.:	2000608
PLAN FILE NO. / LOCATION:	
SHEET NO.:	

S58 of 72

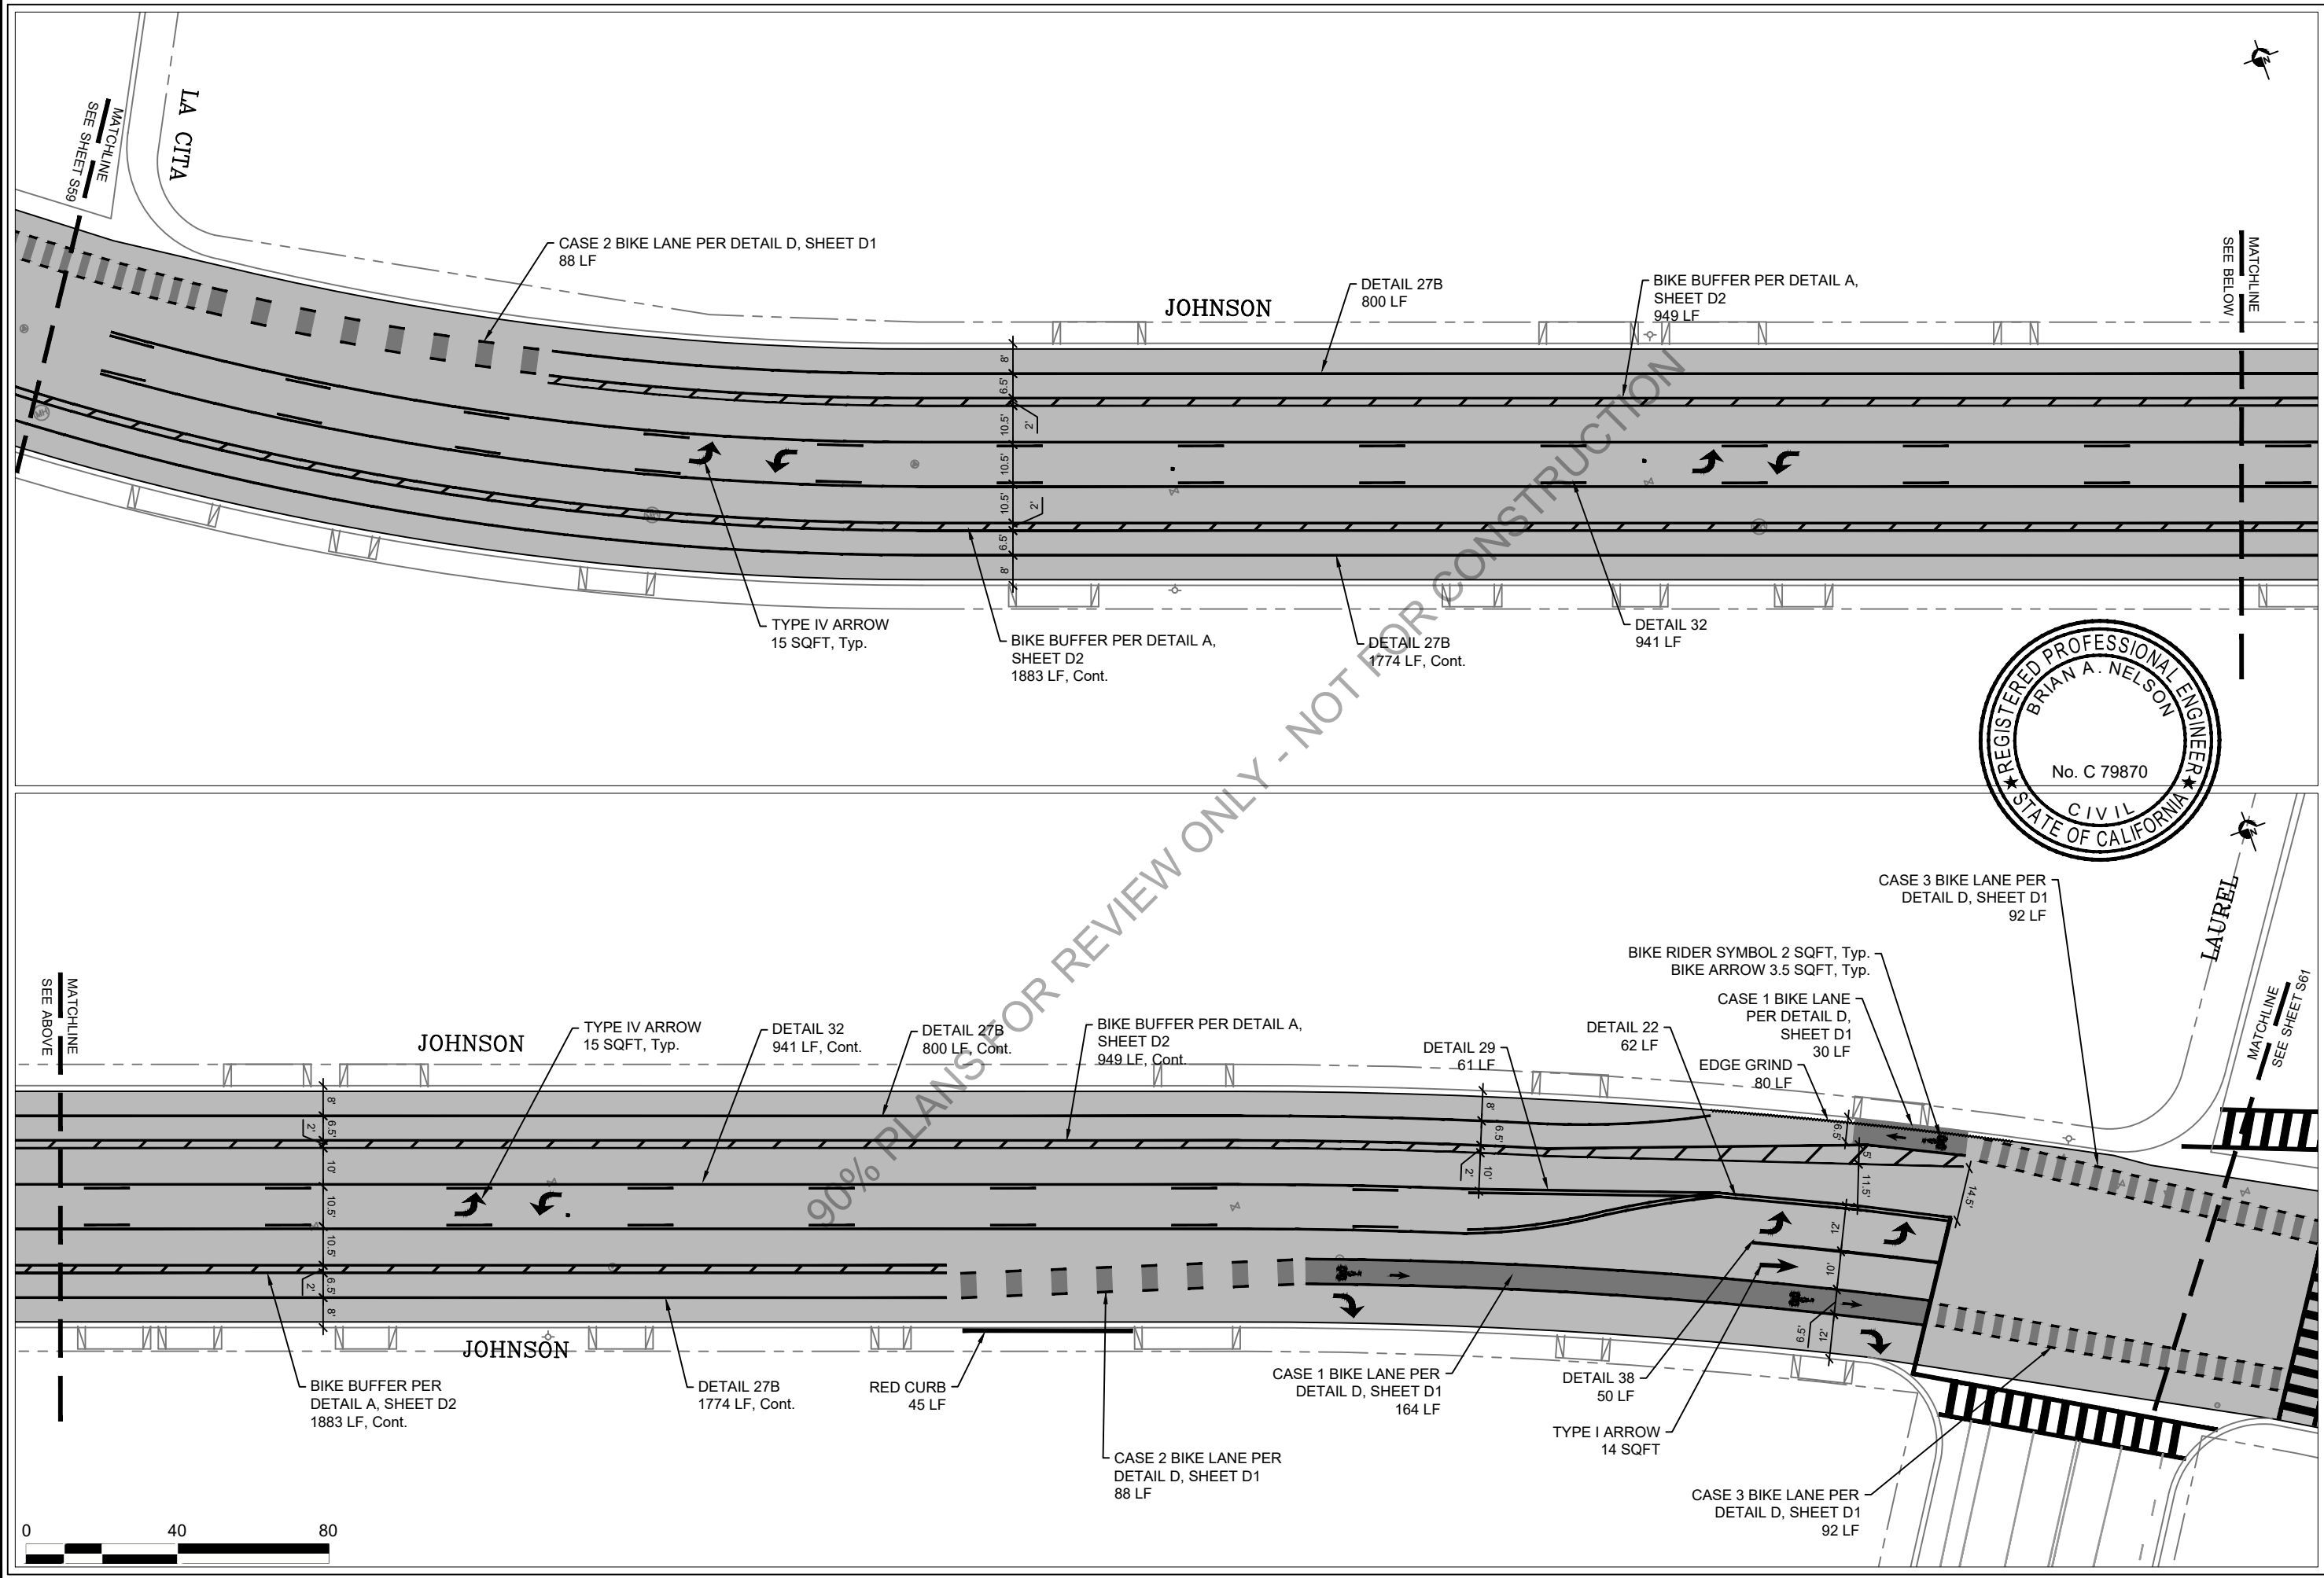



90% PLANS FOR REVIEW ONLY - NOT FOR CONSTRUCTION

ROADWAY SEALING 2024

JOHNSON



PROJECT TITLE:	
DESIGNED BY:	NGN
DRAWN BY:	KH
CHECKED BY:	WBH
APPROVED BY:	BN
SCALE:	1" = 40'
DATE:	DATE
CITY SPECIFICATION NO.:	2000608
PLAN FILE NO. / LOCATION:	
SHEET NO.:	

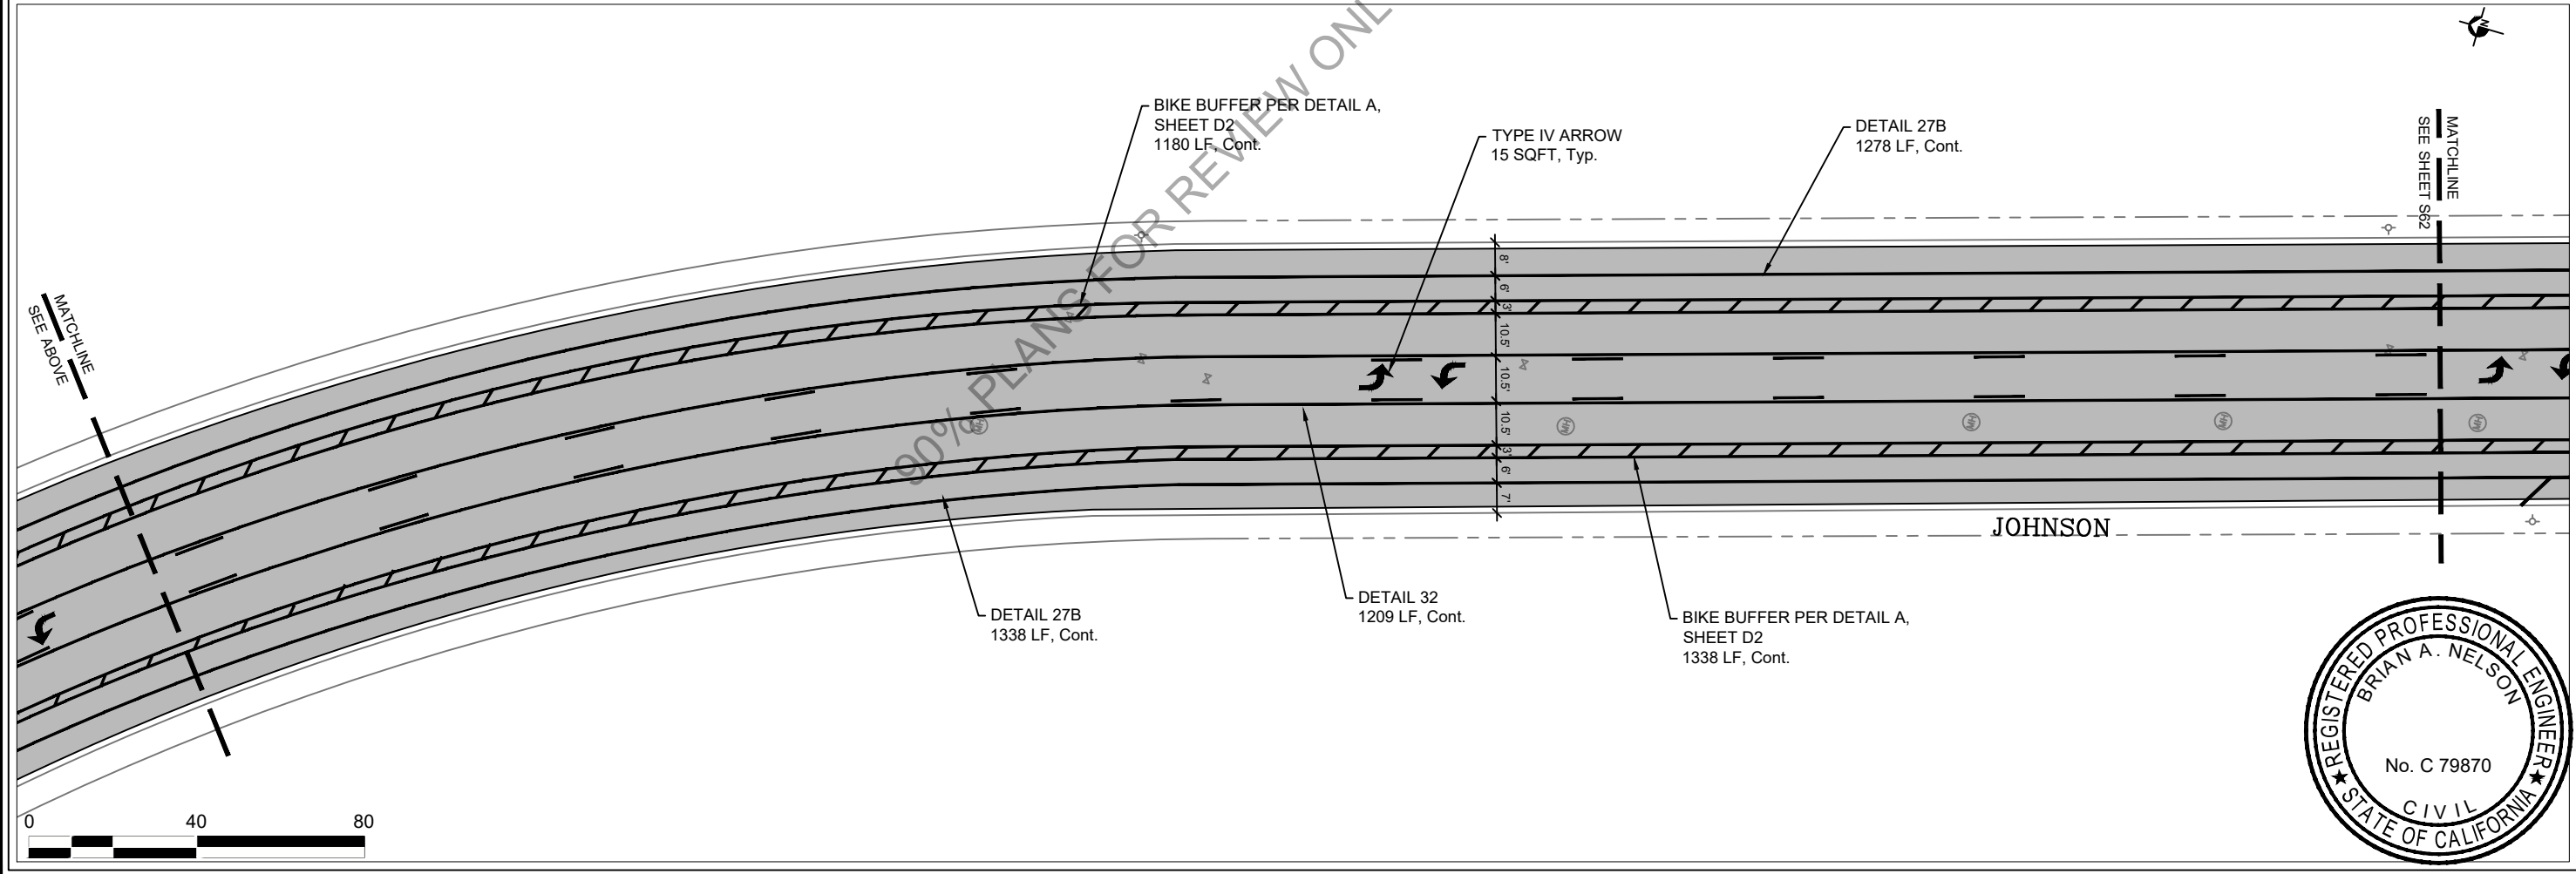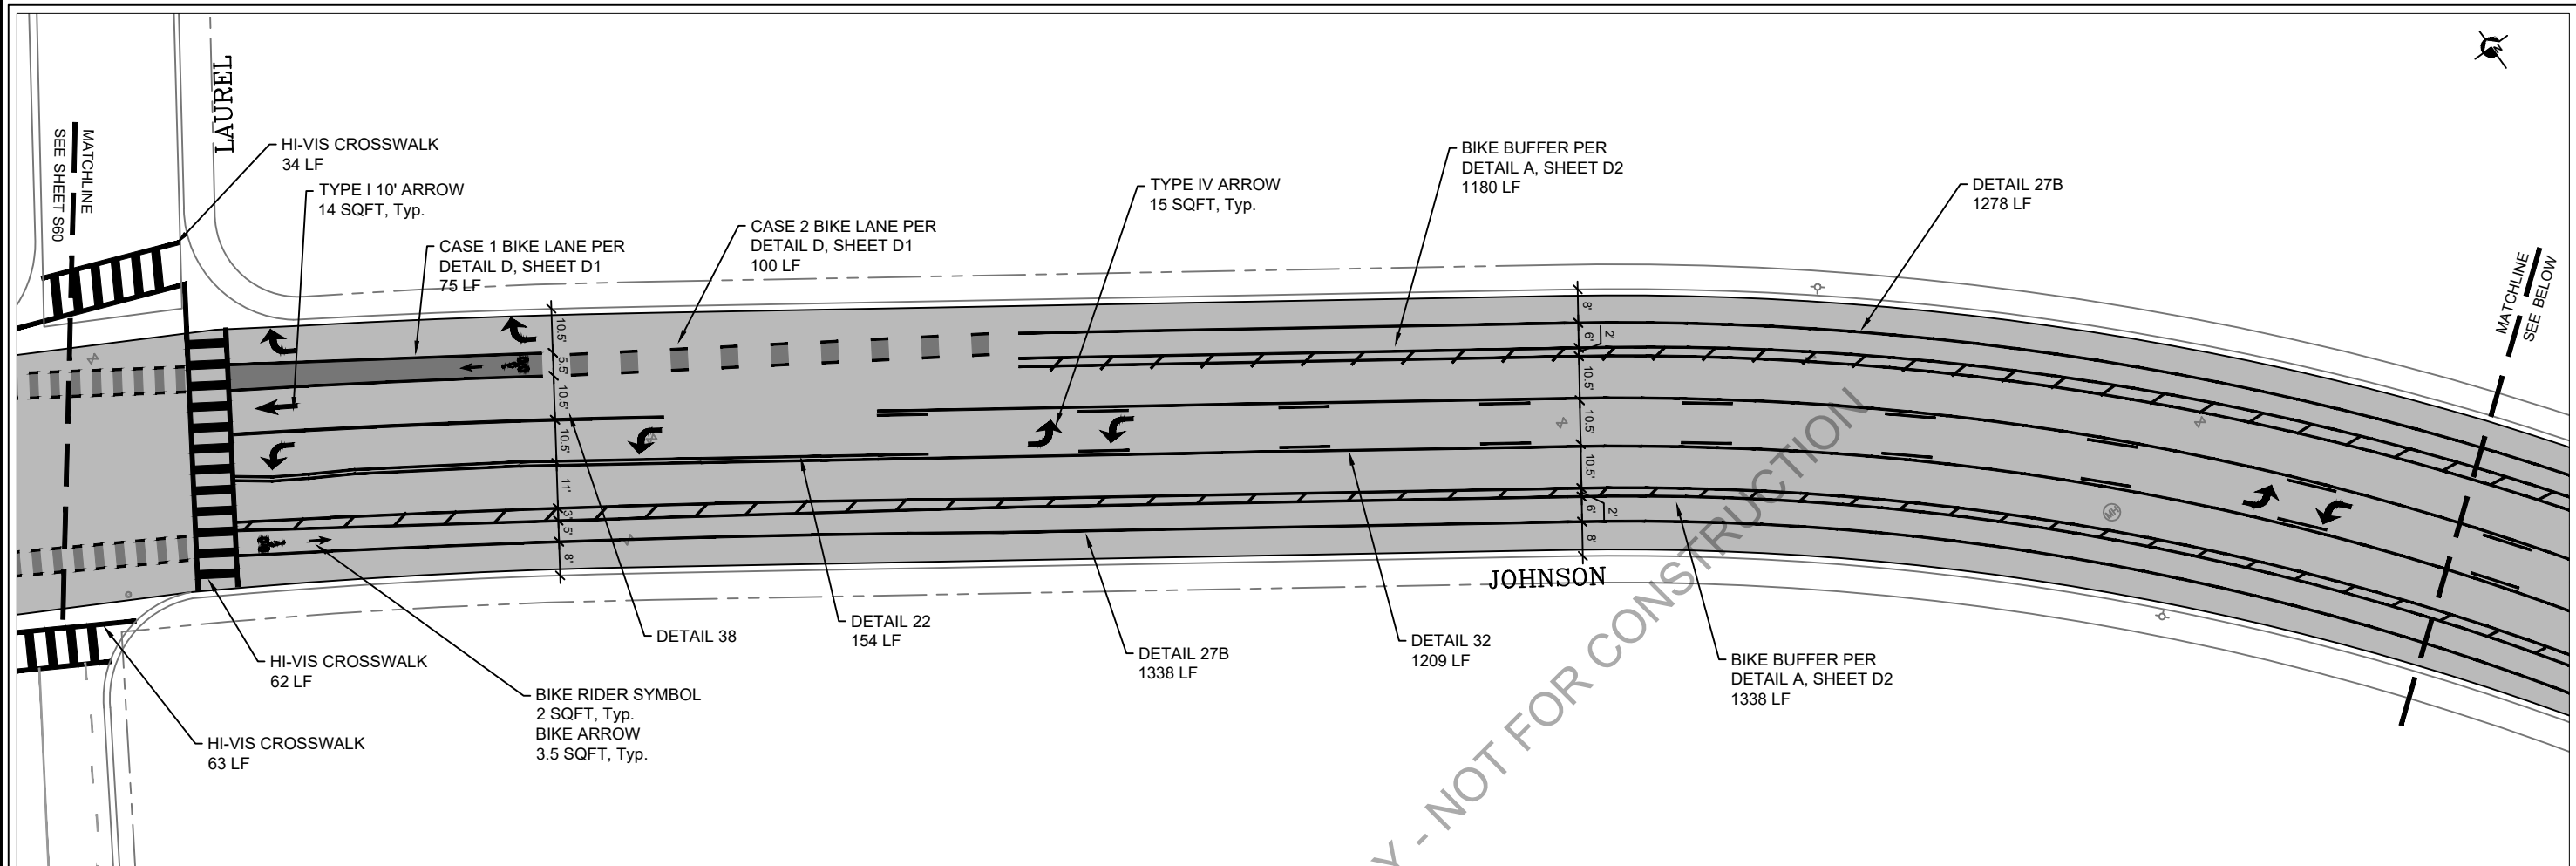

ROADWAY SEALING 2024

JOHNSON





PROJECT TITLE:	
DESIGNED BY:	NGN
DRAWN BY:	KH
CHECKED BY:	WBH
APPROVED BY:	BN
SCALE:	1" = 40'
DATE:	DATE
CITY SPECIFICATION NO.:	2000608
PLAN FILE NO. / LOCATION:	
SHEET NO.:	




ROADWAY SEALING 2024

JOHNSON

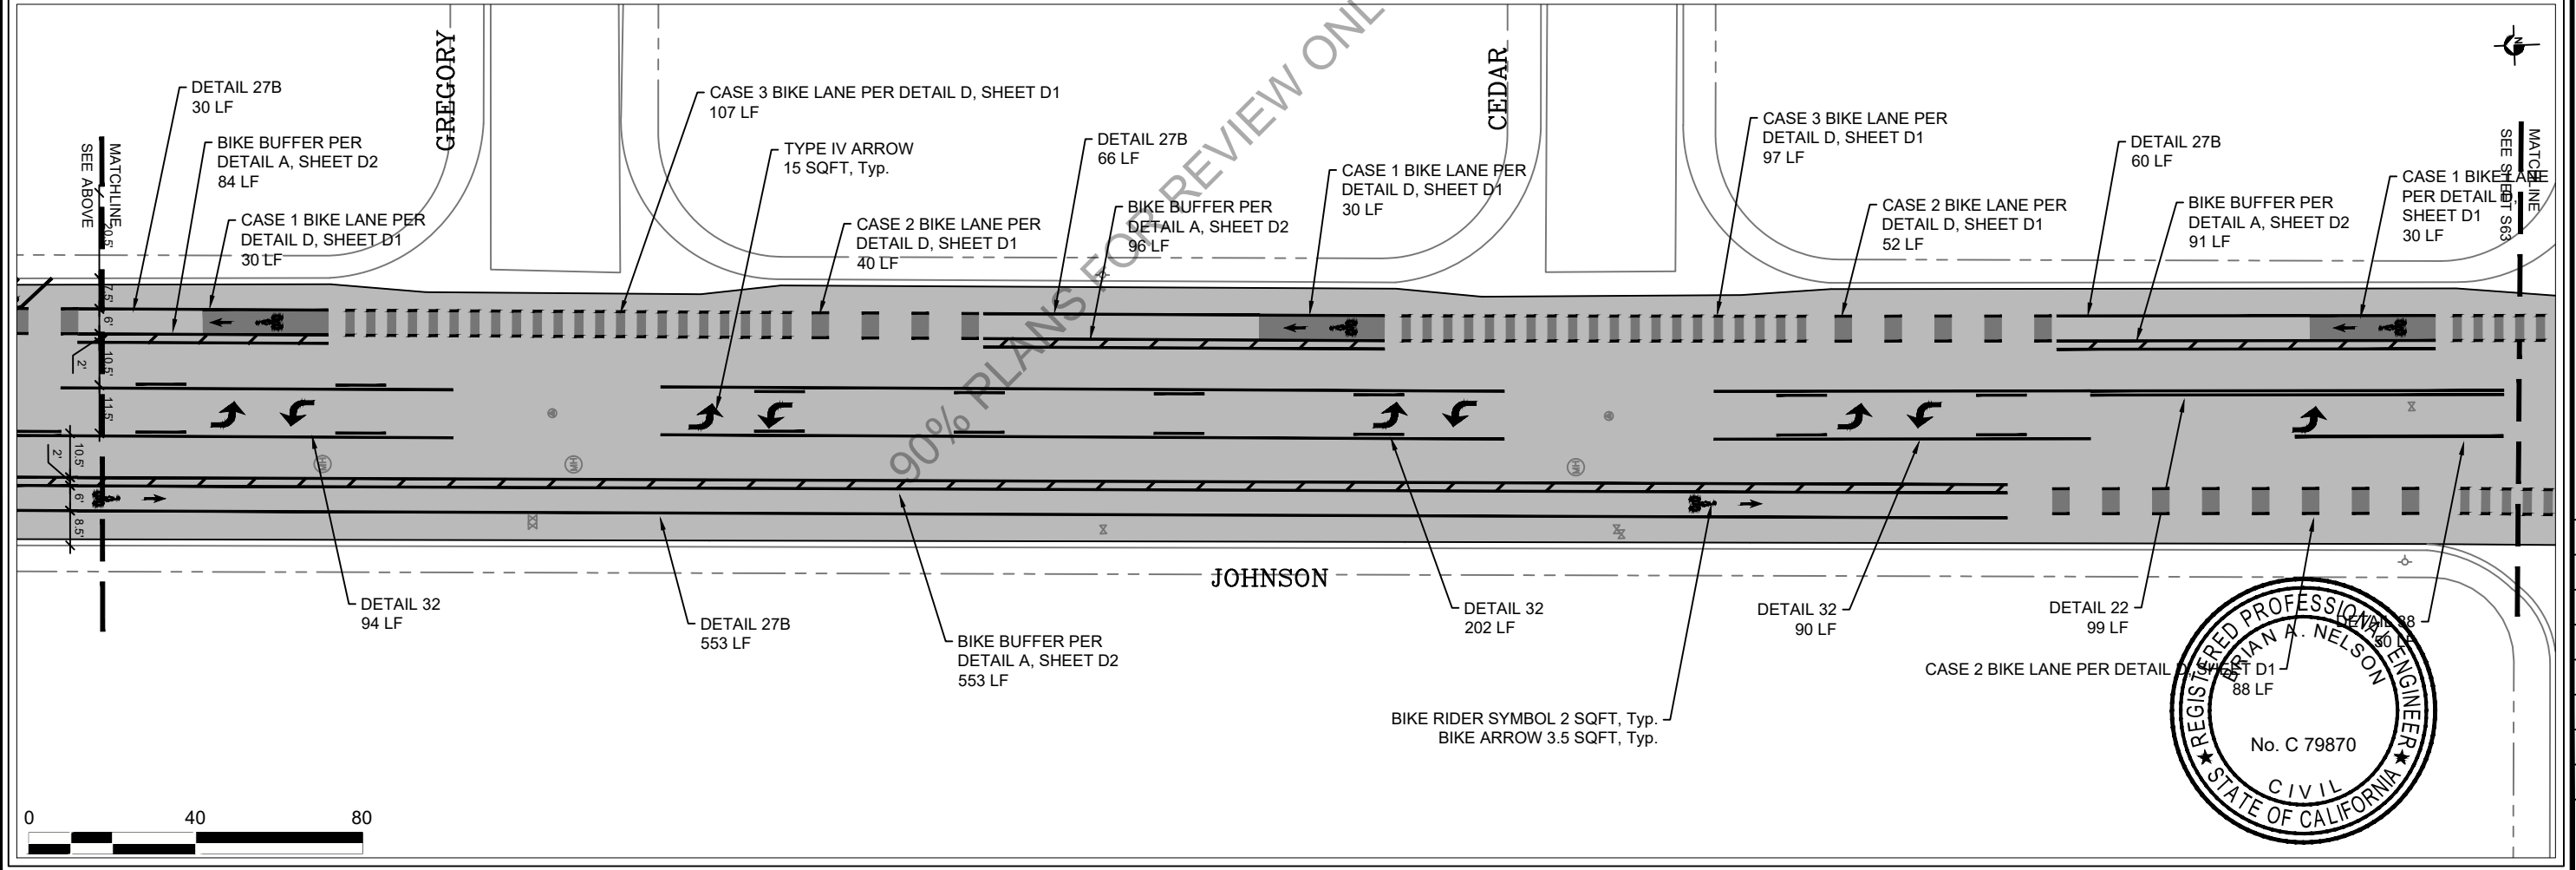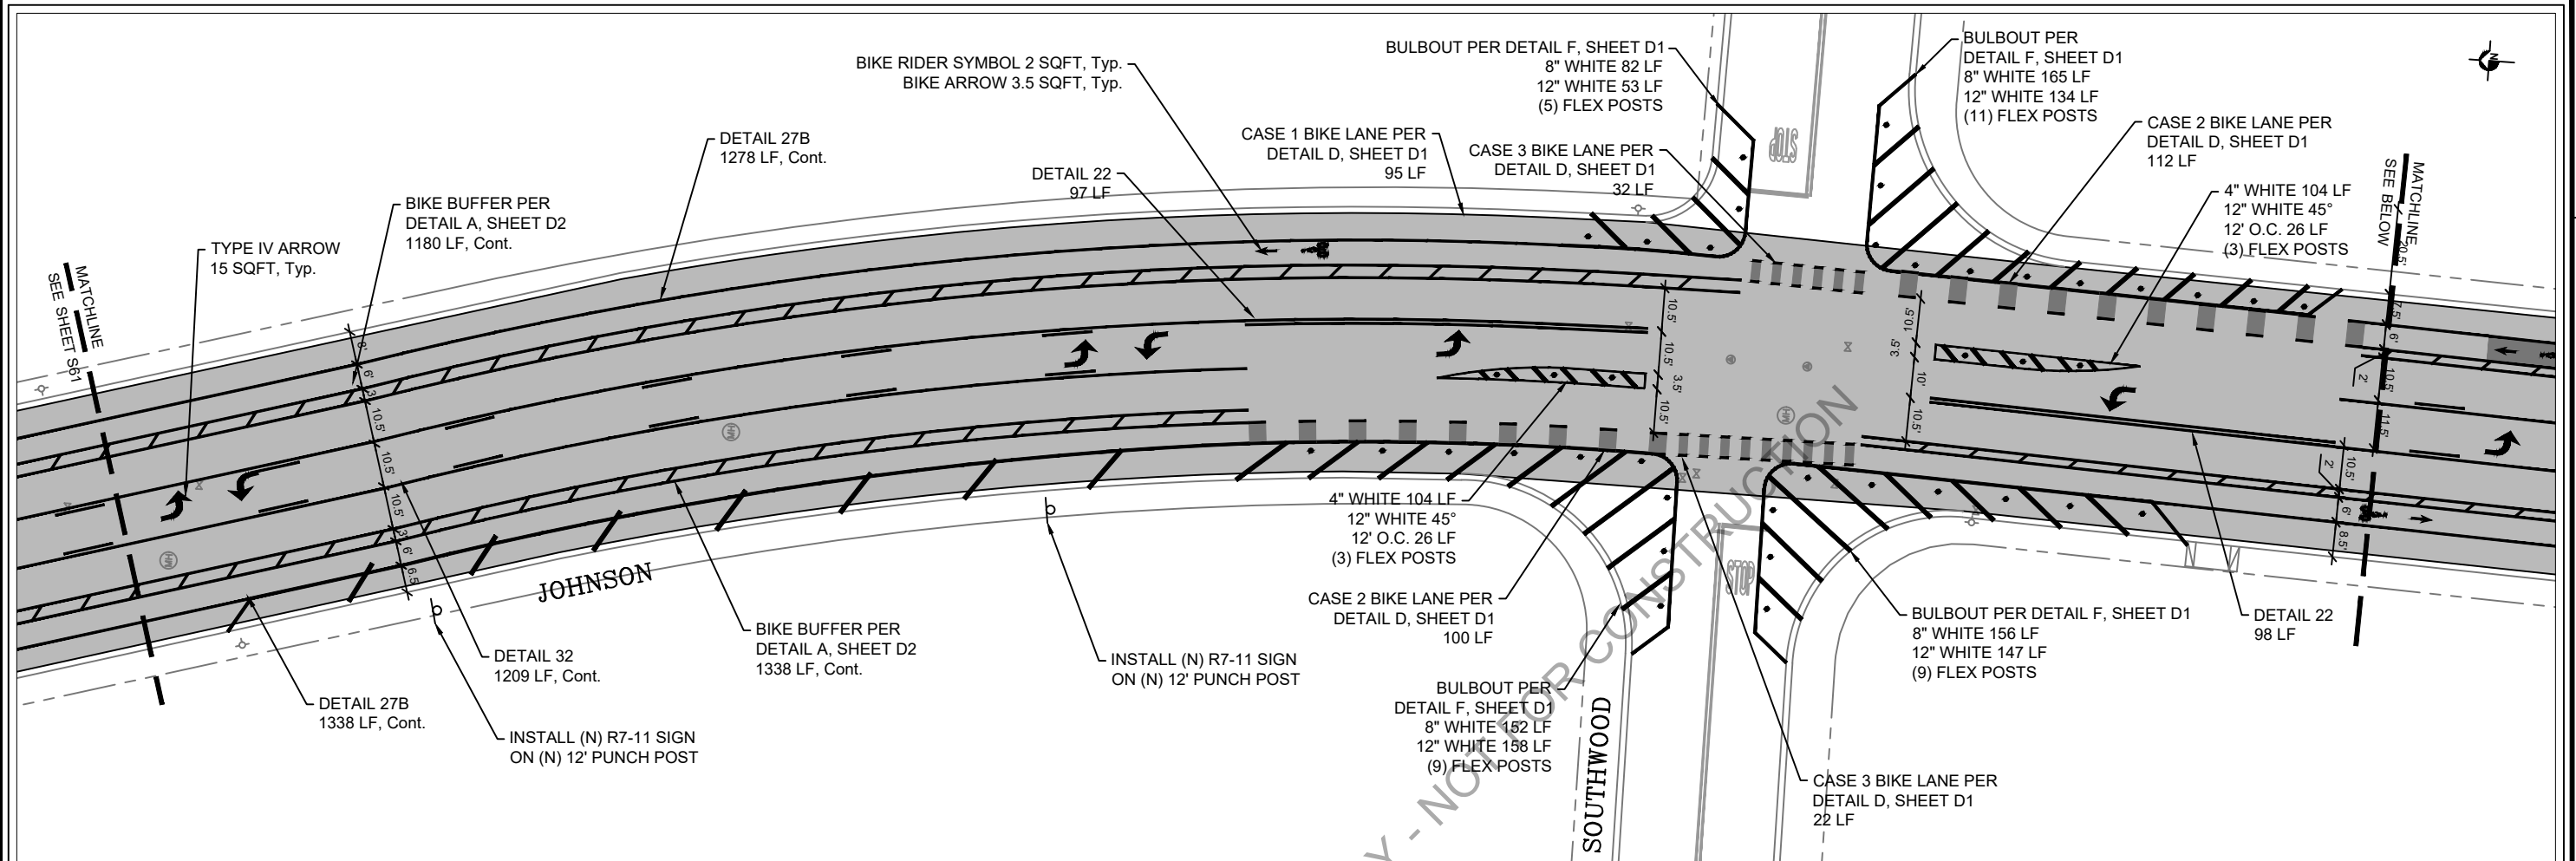

PROJECT TITLE:	
DESIGNED BY:	NGN
DRAWN BY:	KH
CHECKED BY:	WBH
APPROVED BY:	BN
SCALE:	1" = 40'
DATE:	DATE
CITY SPECIFICATION NO.:	2000608
PLAN FILE NO. / LOCATION:	
SHEET NO.:	

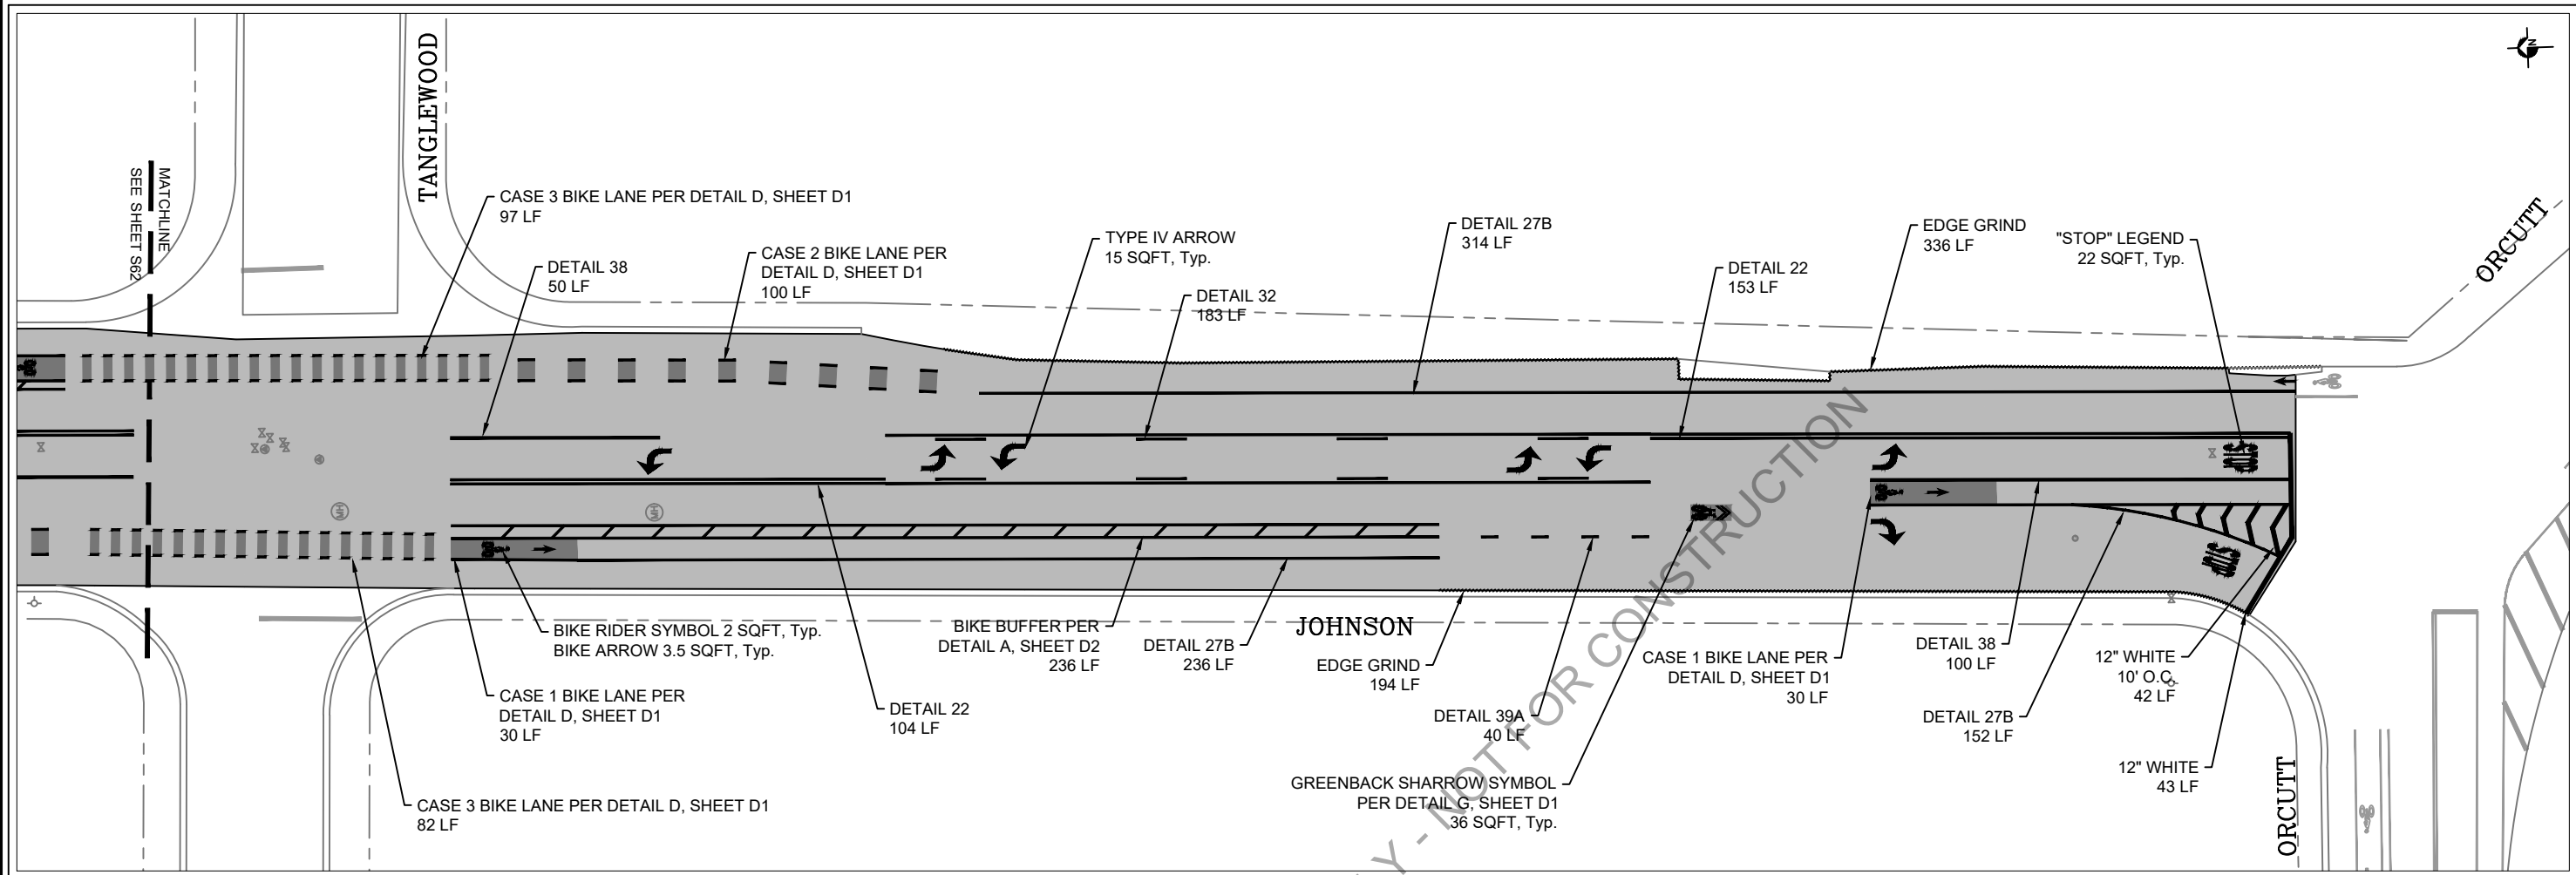

ROADWAY SEALING 2024

JOHNSON



PROJECT TITLE:	
DESIGNED BY:	NGN
DRAWN BY:	KH
CHECKED BY:	WBH
APPROVED BY:	BN
SCALE:	1" = 40'
DATE:	DATE
CITY SPECIFICATION NO.:	2000608
PLAN FILE NO. / LOCATION:	
SHEET NO.:	