


ROADWAY SEALING 2024

WALNUT, TORO

PROJECT TITLE:	
SHEET TITLE:	
DESIGNED BY:	NGN
DRAWN BY:	KH
CHECKED BY:	WBH
APPROVED BY:	BN
SCALE:	1" = 40'
DATE:	DATE
CITY SPECIFICATION NO.:	2000608
PLAN FILE NO. / LOCATION:	
SHEET NO.:	S23 of 72


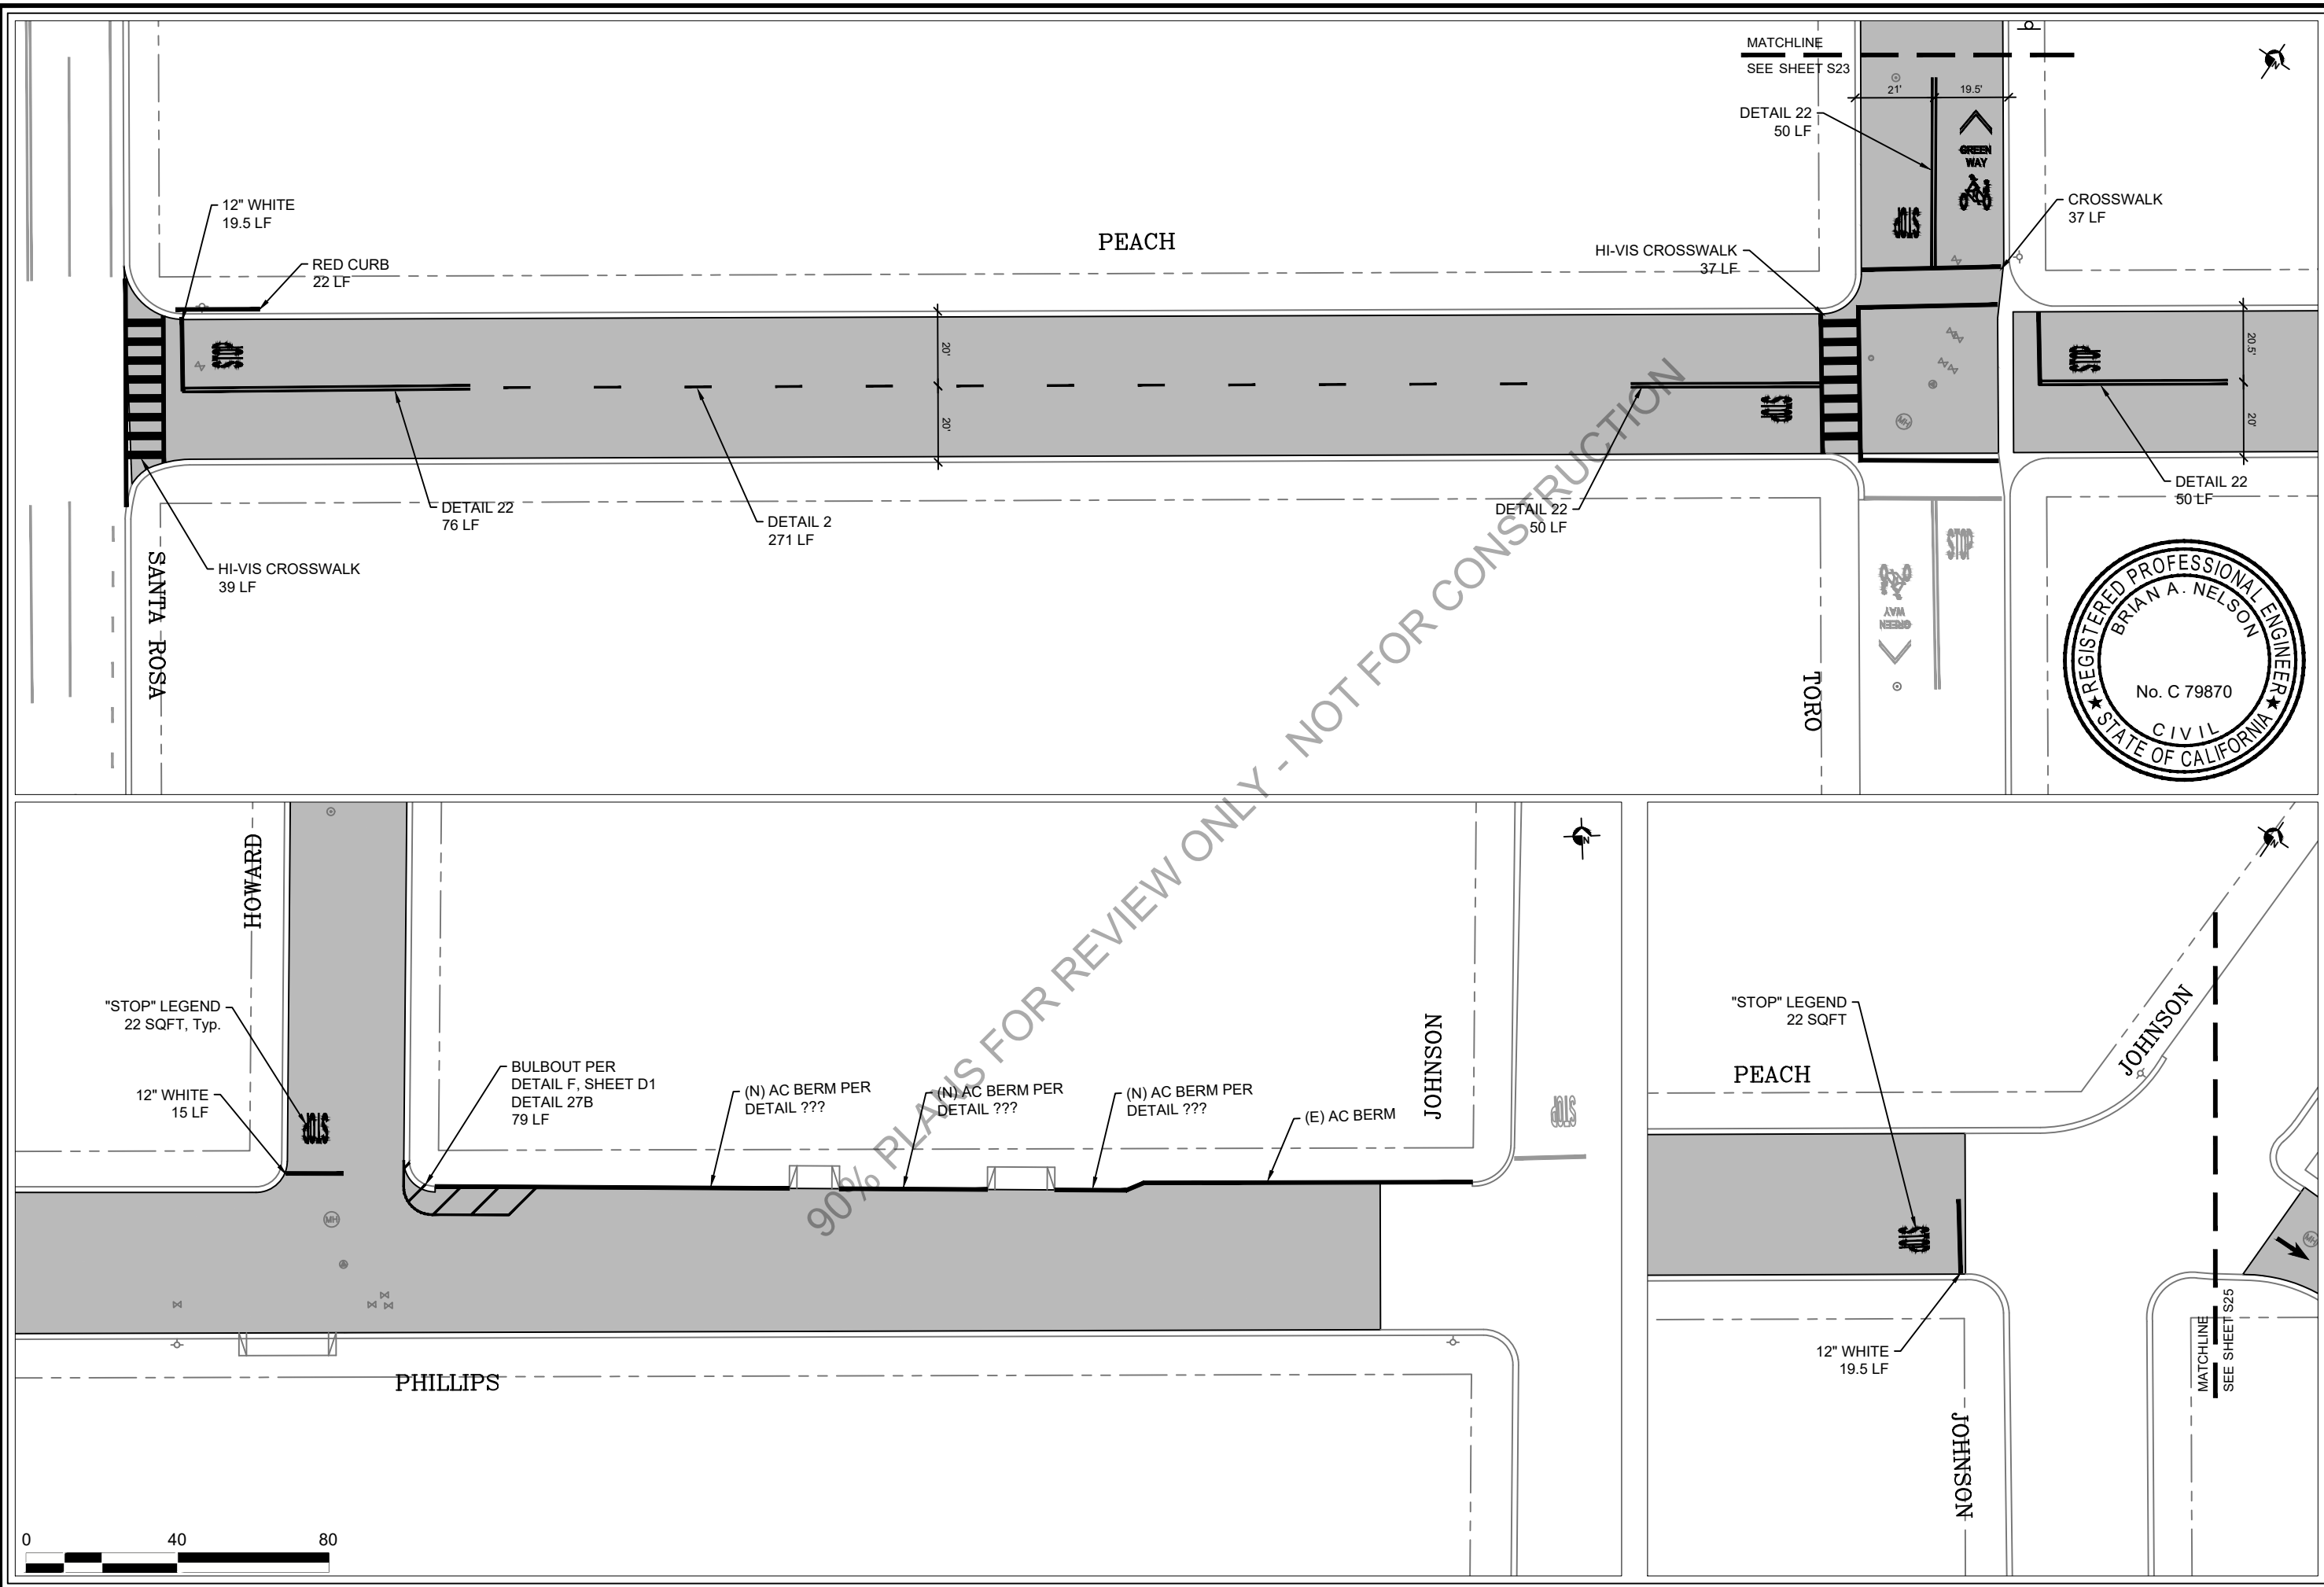


ROADWAY SEALING 2024

PEACH





PROJECT TITLE:	
SHEET TITLE:	
DESIGNED BY:	NGN
DRAWN BY:	KH
CHECKED BY:	WBH
APPROVED BY:	BN
SCALE:	1" = 40'
DATE:	DATE
CITY SPECIFICATION NO.:	2000608
PLAN FILE NO. / LOCATION:	
SHEET NO.:	

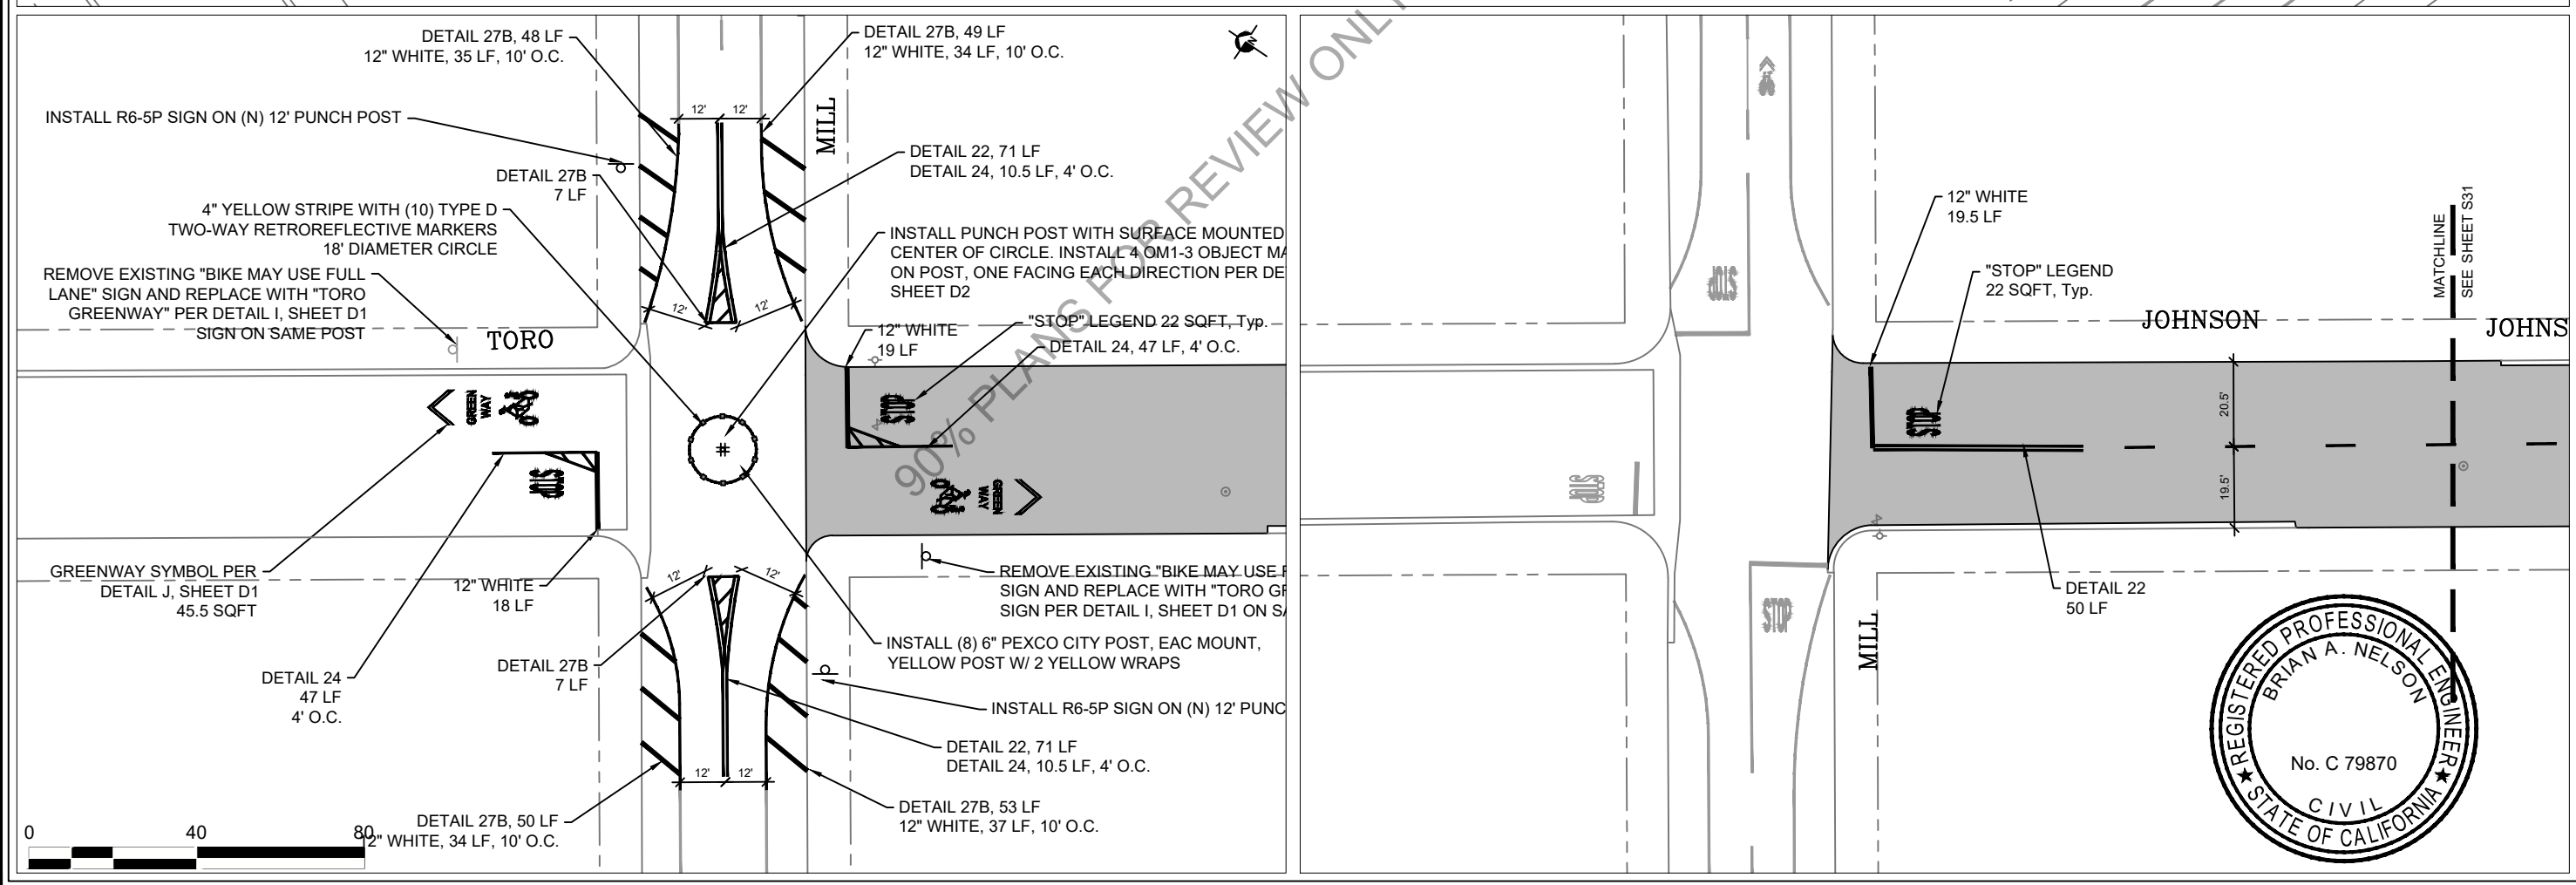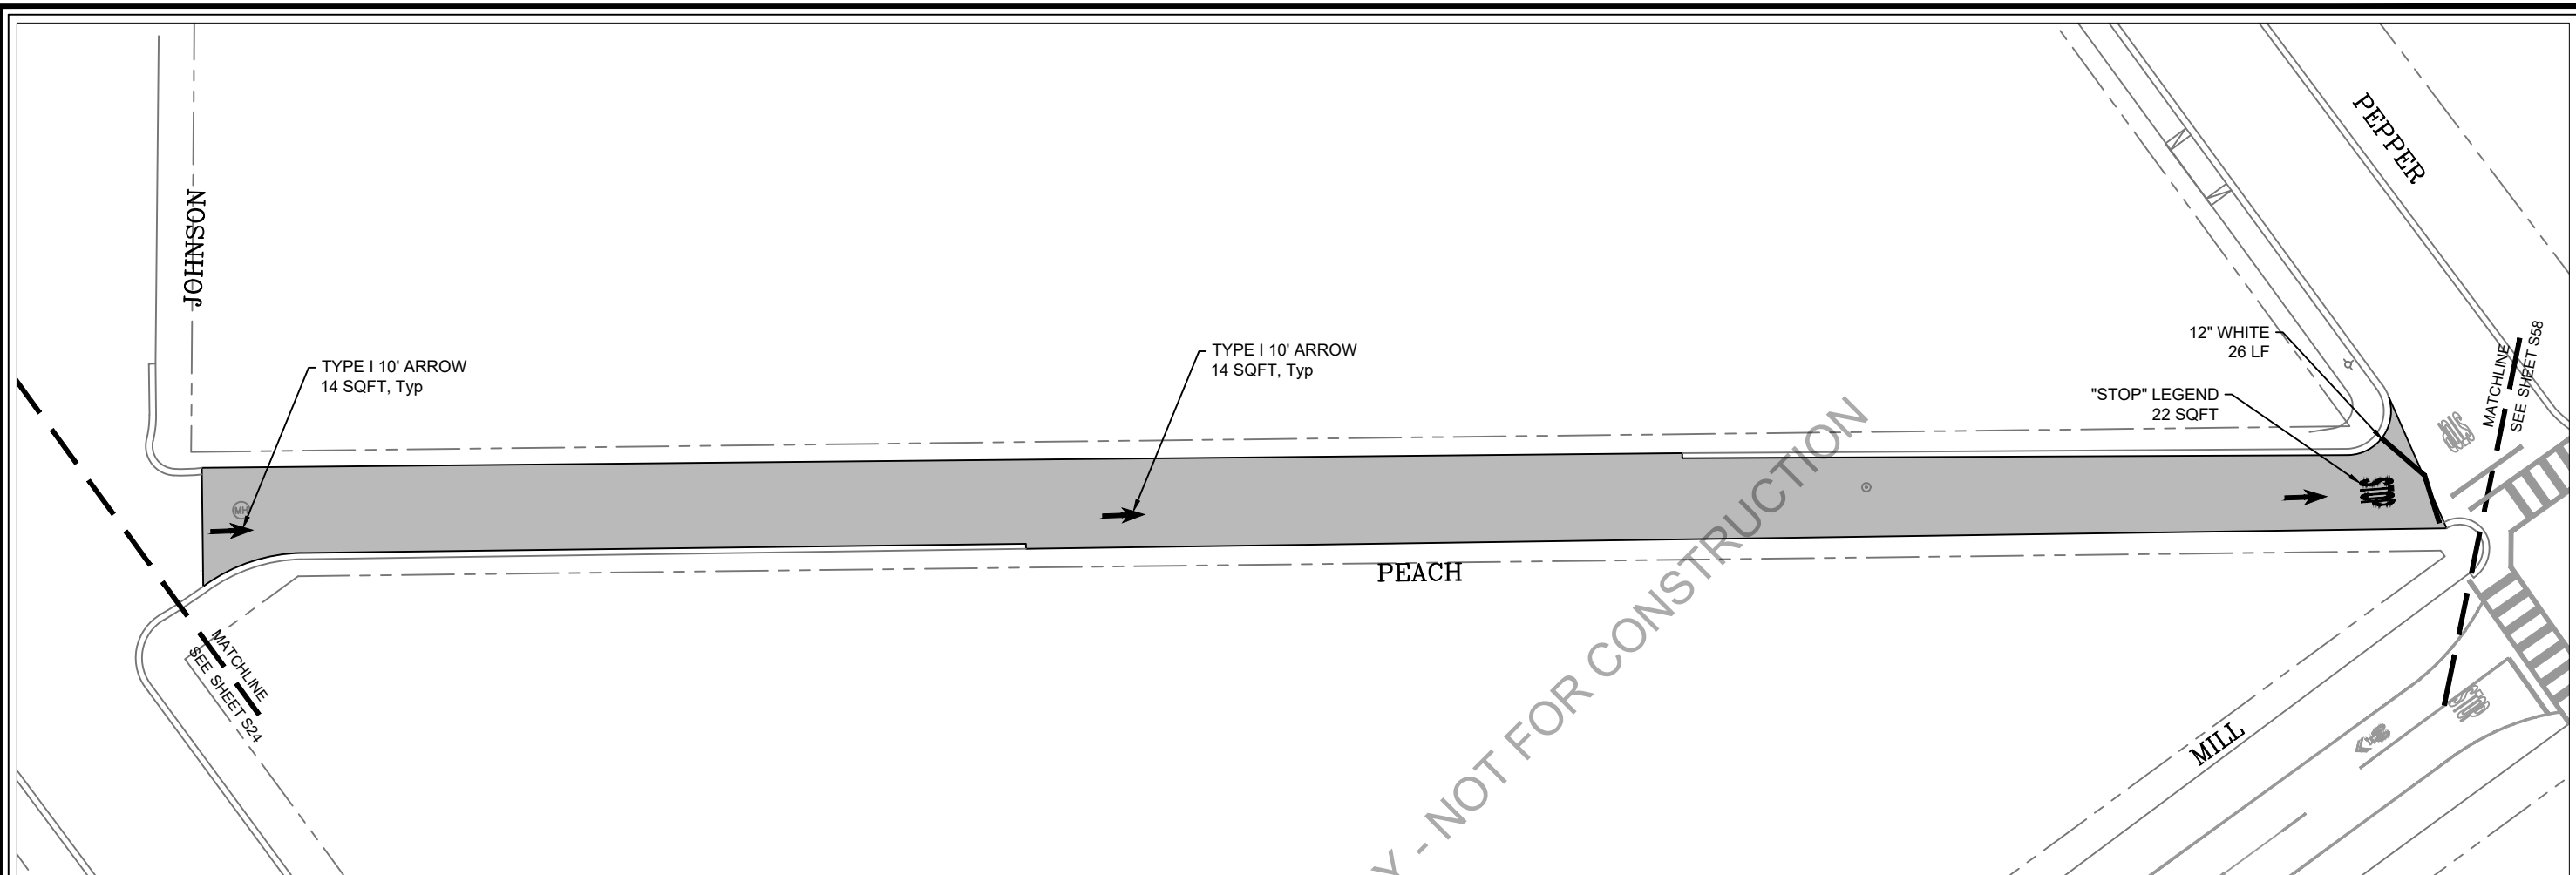

ROADWAY SEALING 2024

PEACH


PROJECT TITLE:	ROADWAY SEALING 2024
DESIGNED BY:	NGN
DRAWN BY:	KH
CHECKED BY:	WBH
APPROVED BY:	BN
SCALE:	1" = 40'
DATE:	DATE
CITY SPECIFICATION NO.:	2000608
PLAN FILE NO. / LOCATION:	
SHEET NO.:	S25 of 72

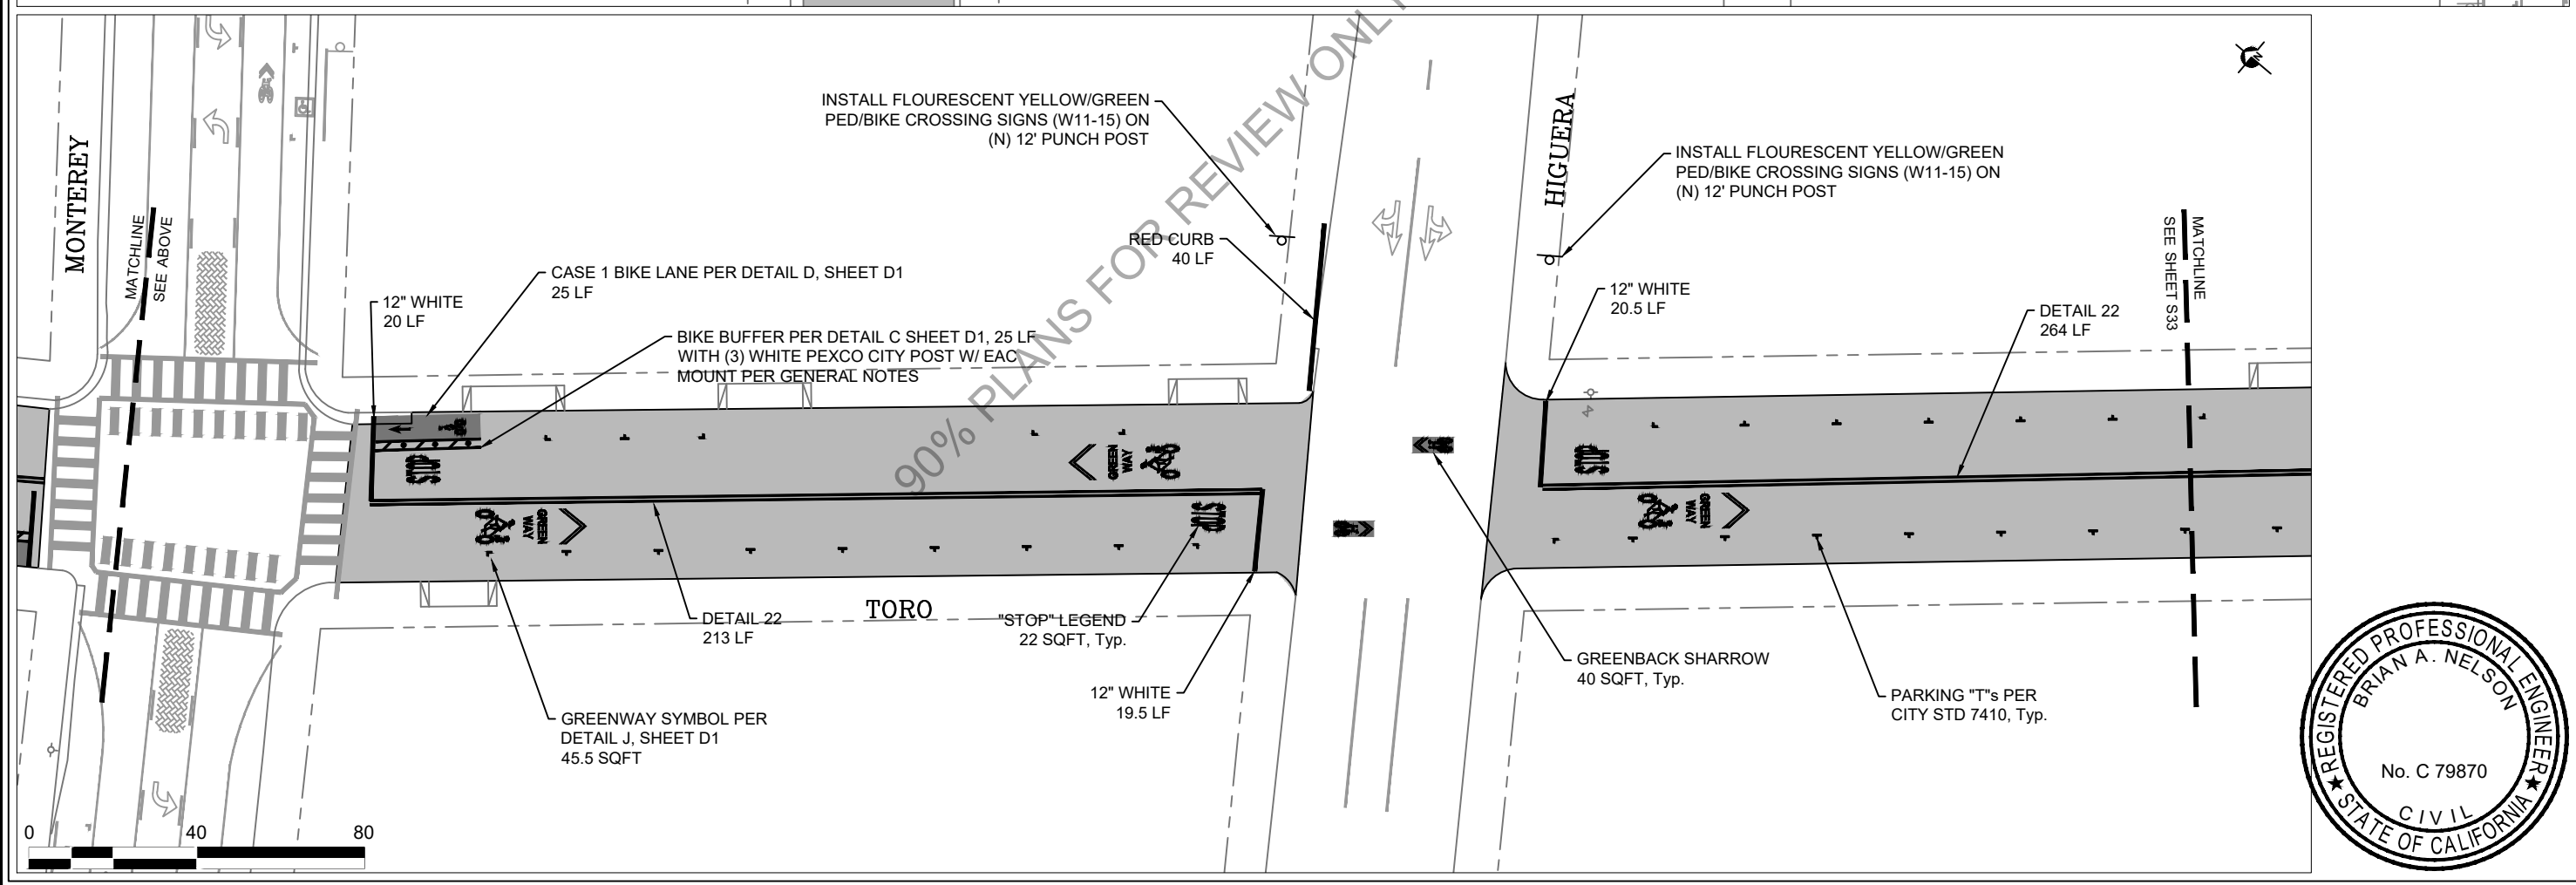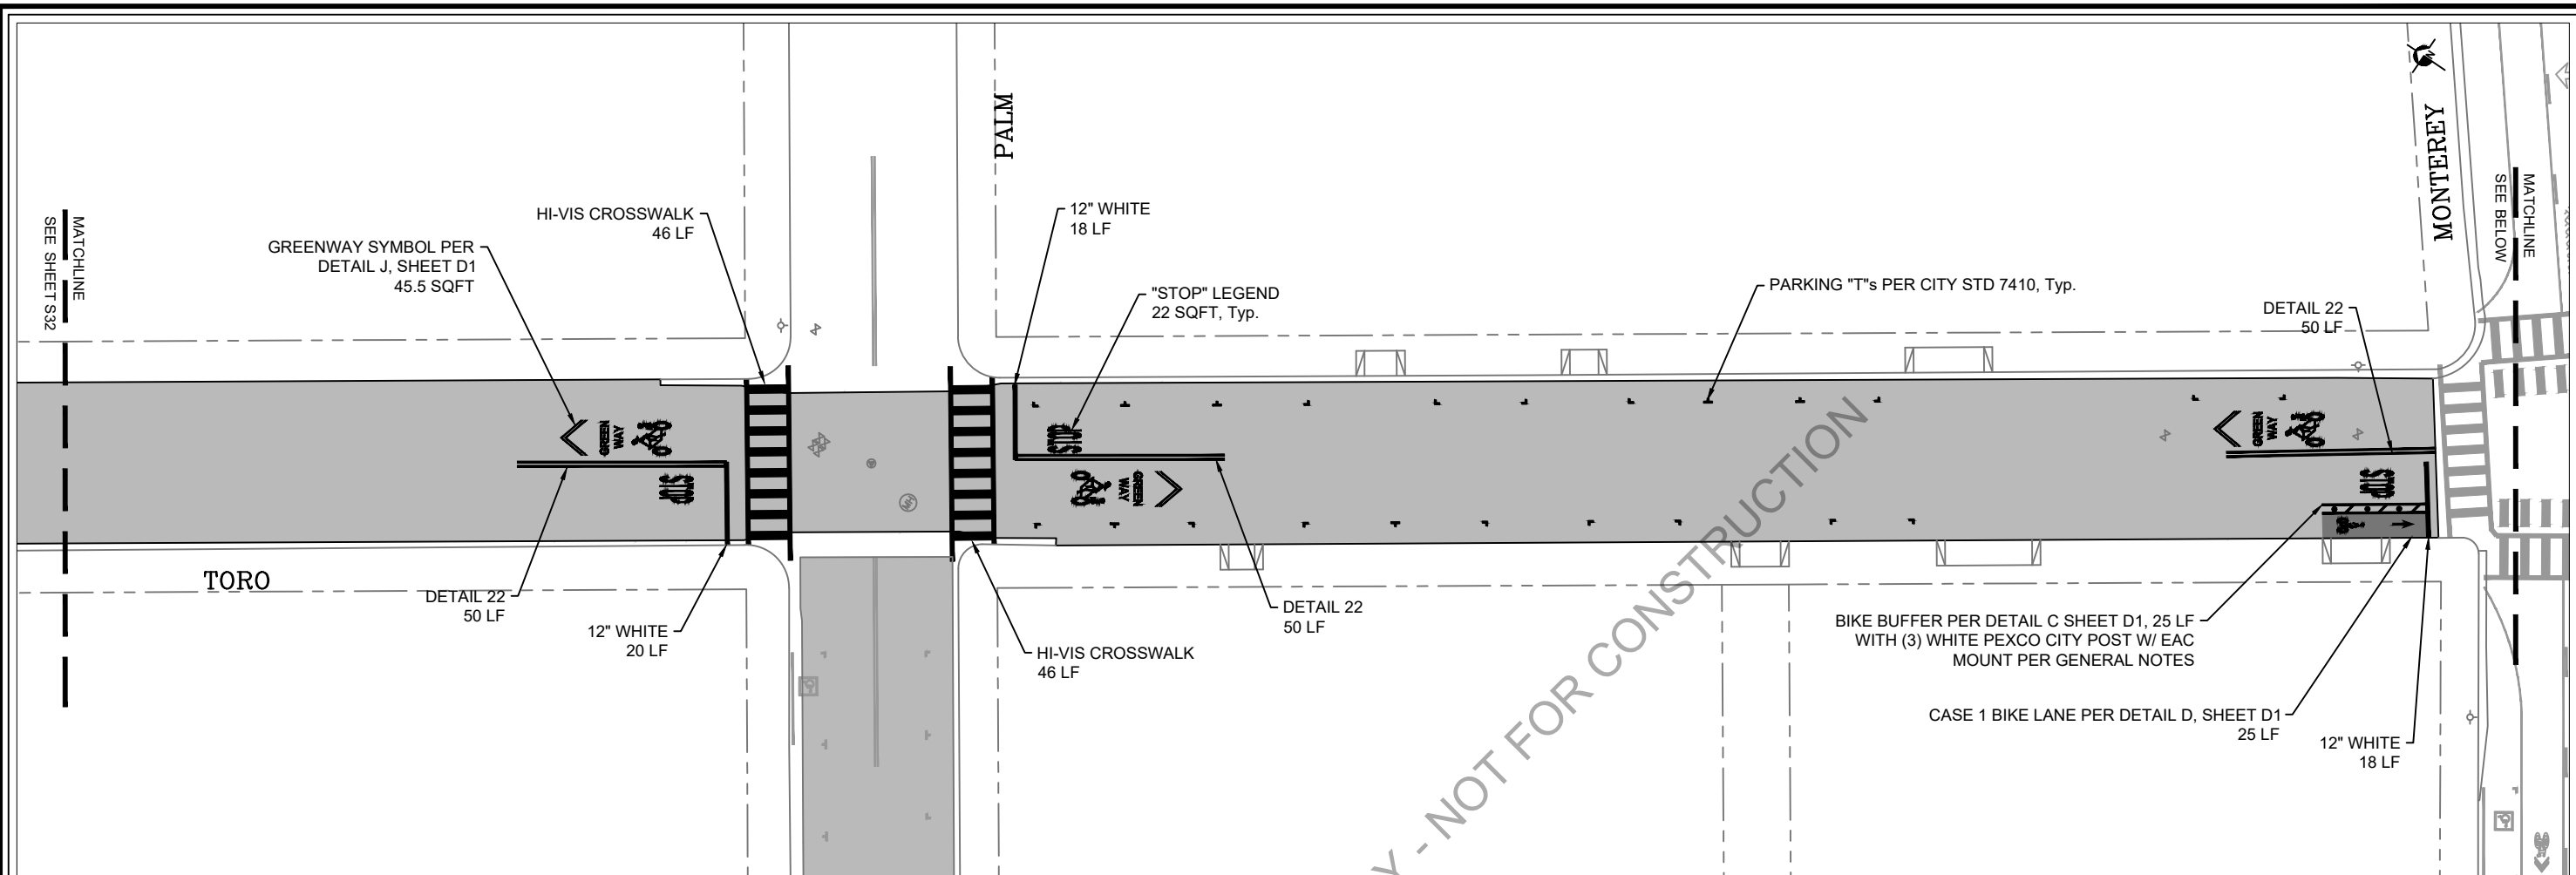

ROADWAY SEALING 2024

TORO





PROJECT TITLE:	
DESIGNED BY:	NGN
DRAWN BY:	KH
CHECKED BY:	WBH
APPROVED BY:	BN
SCALE:	1" = 40'
DATE:	DATE
CITY SPECIFICATION NO.:	2000608
PLAN FILE NO. / LOCATION:	
SHEET NO.:	S32 of 72

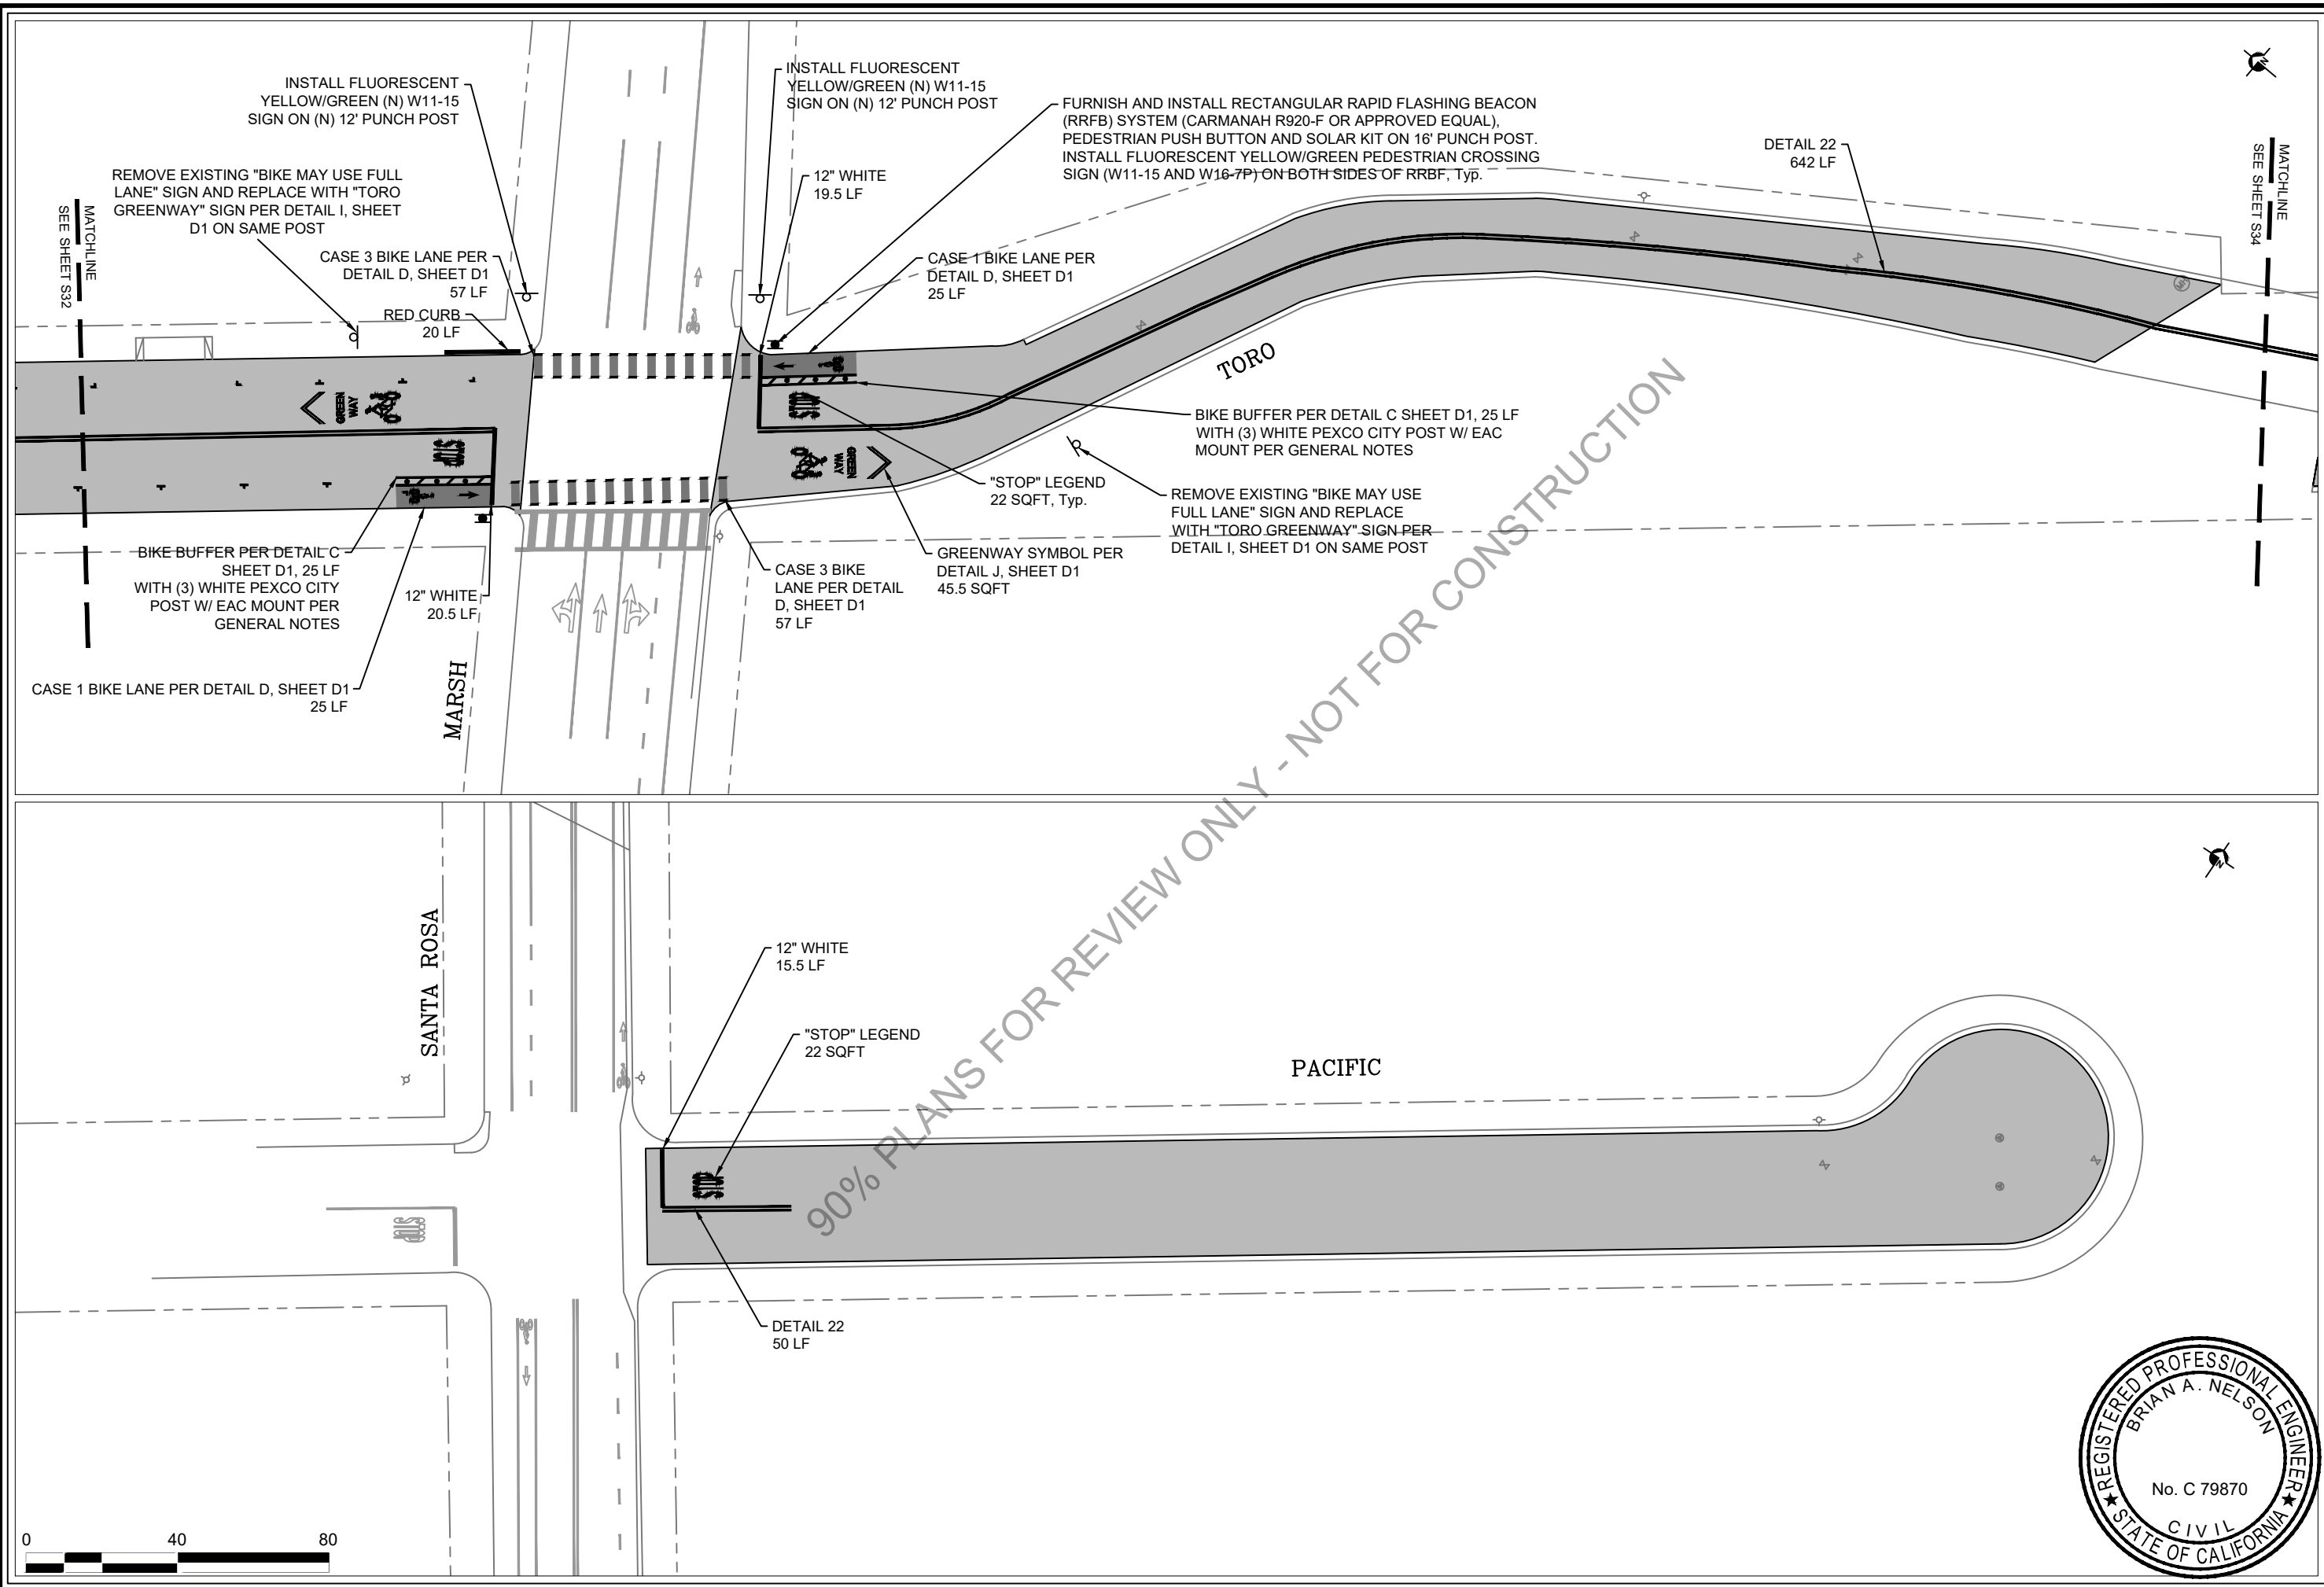

ROADWAY SEALING 2024

TORO, PACIFIC


PROJECT TITLE:	
DESIGNED BY:	NGN
DRAWN BY:	KH
CHECKED BY:	WBH
APPROVED BY:	BN
SCALE:	1" = 40'
DATE:	DATE
CITY SPECIFICATION NO.:	2000608
PLAN FILE NO. / LOCATION:	
SHEET NO.:	S33 of 72

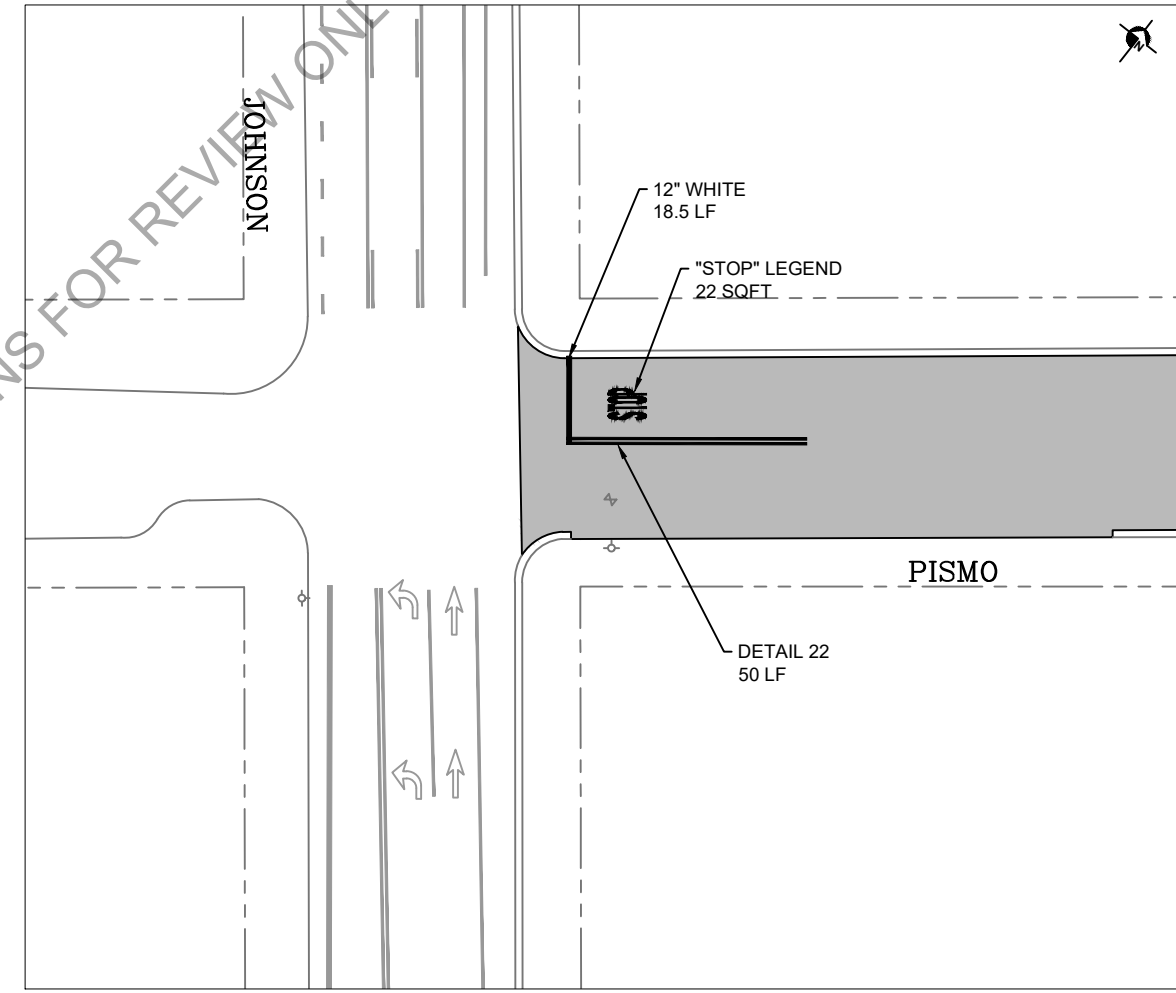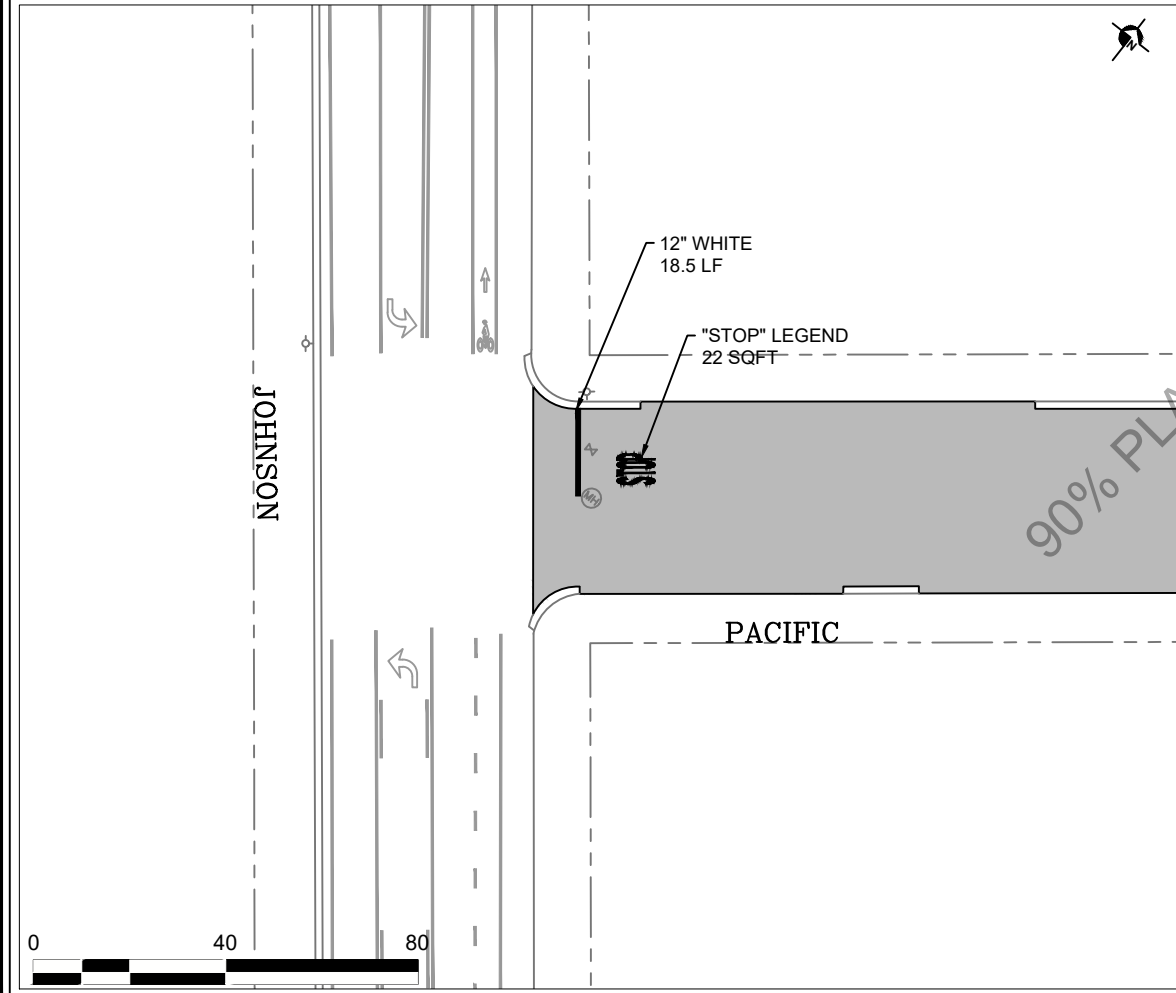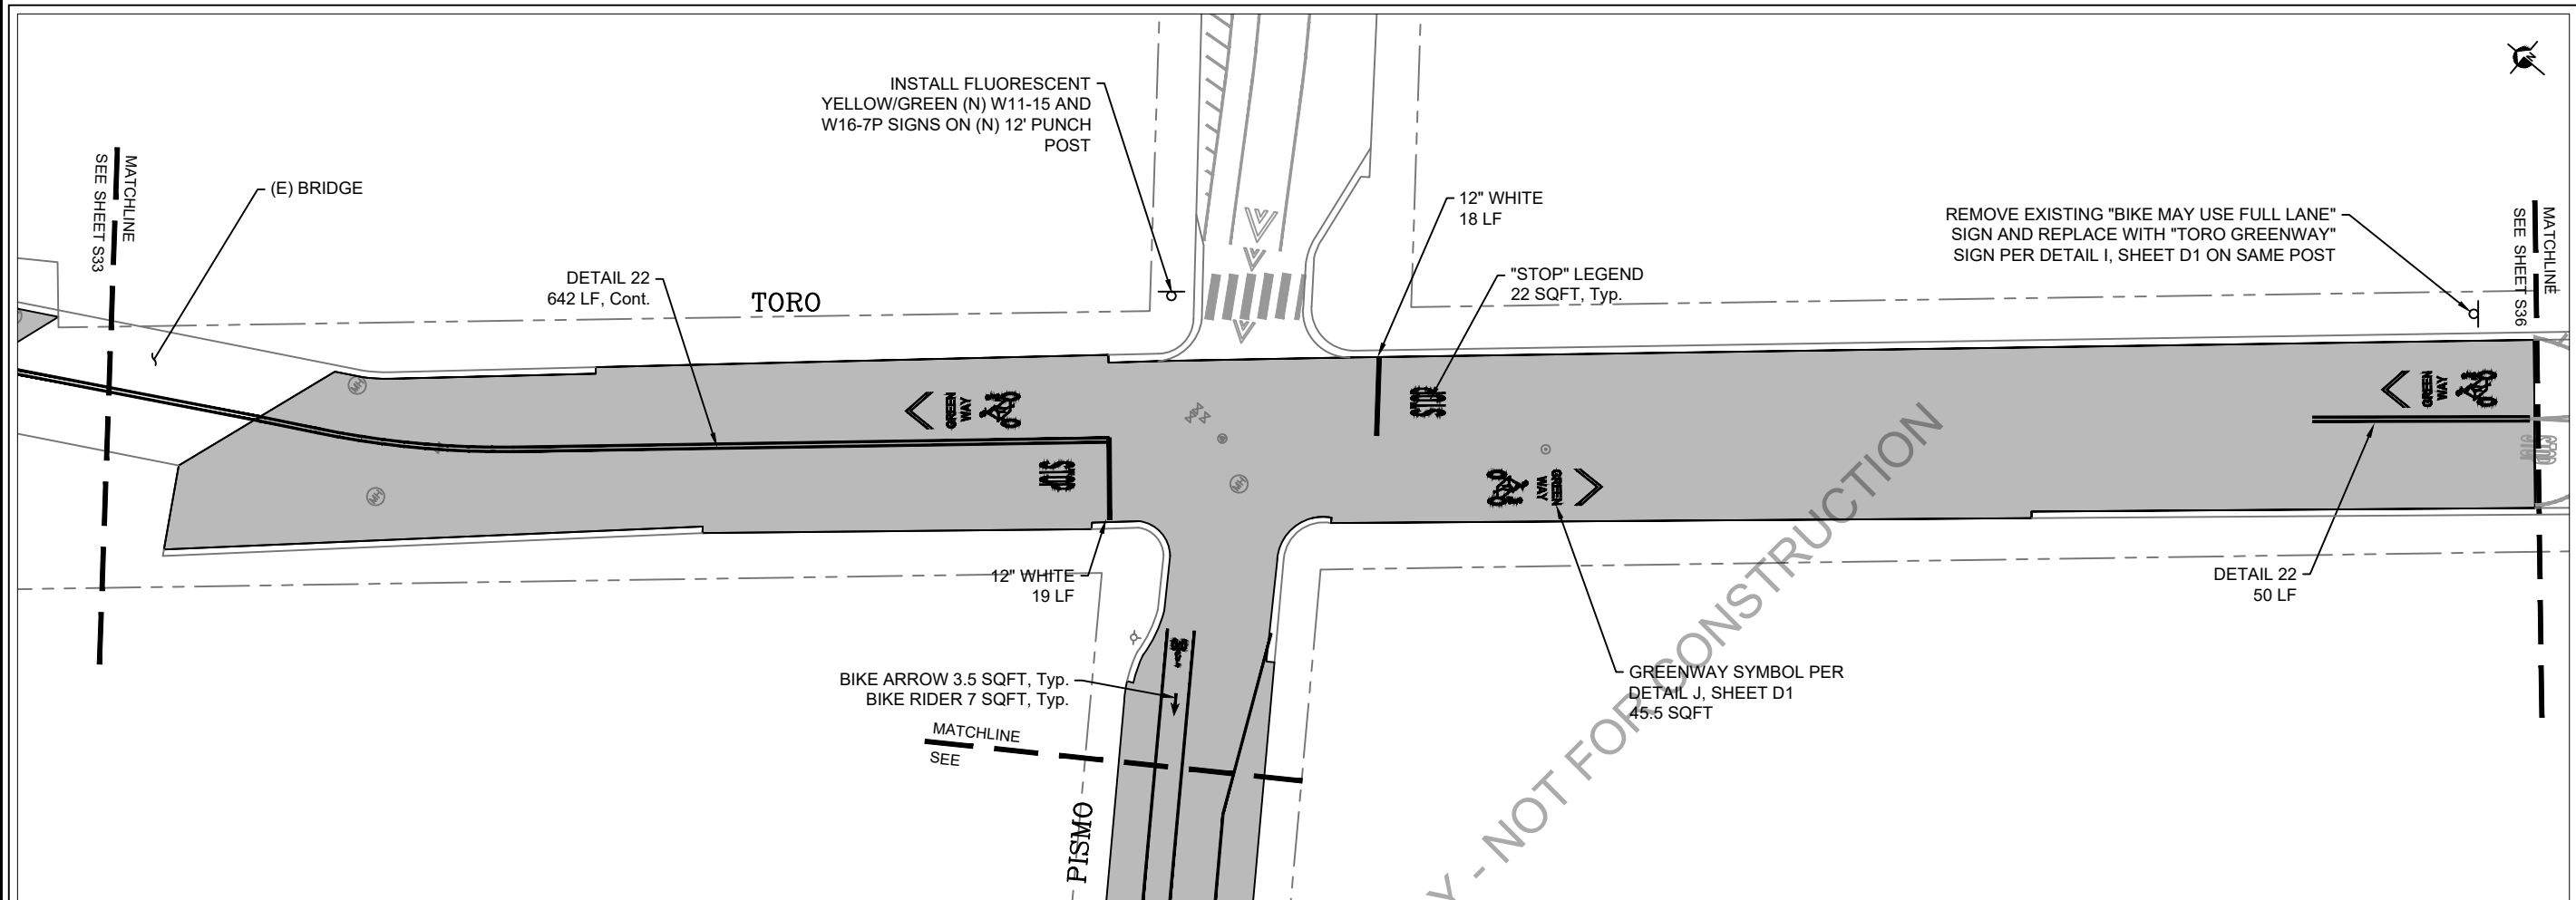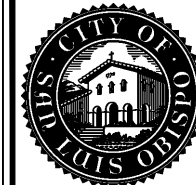

ROADWAY SEALING 2024

TORO, PACIFIC, PISMO

PROJECT TITLE:	
DESIGNED BY:	NGN
DRAWN BY:	KH
CHECKED BY:	WBH
APPROVED BY:	BN
SCALE:	1" = 40'
DATE:	DATE
CITY SPECIFICATION NO.:	2000608
PLAN FILE NO. / LOCATION:	
SHEET NO.:	

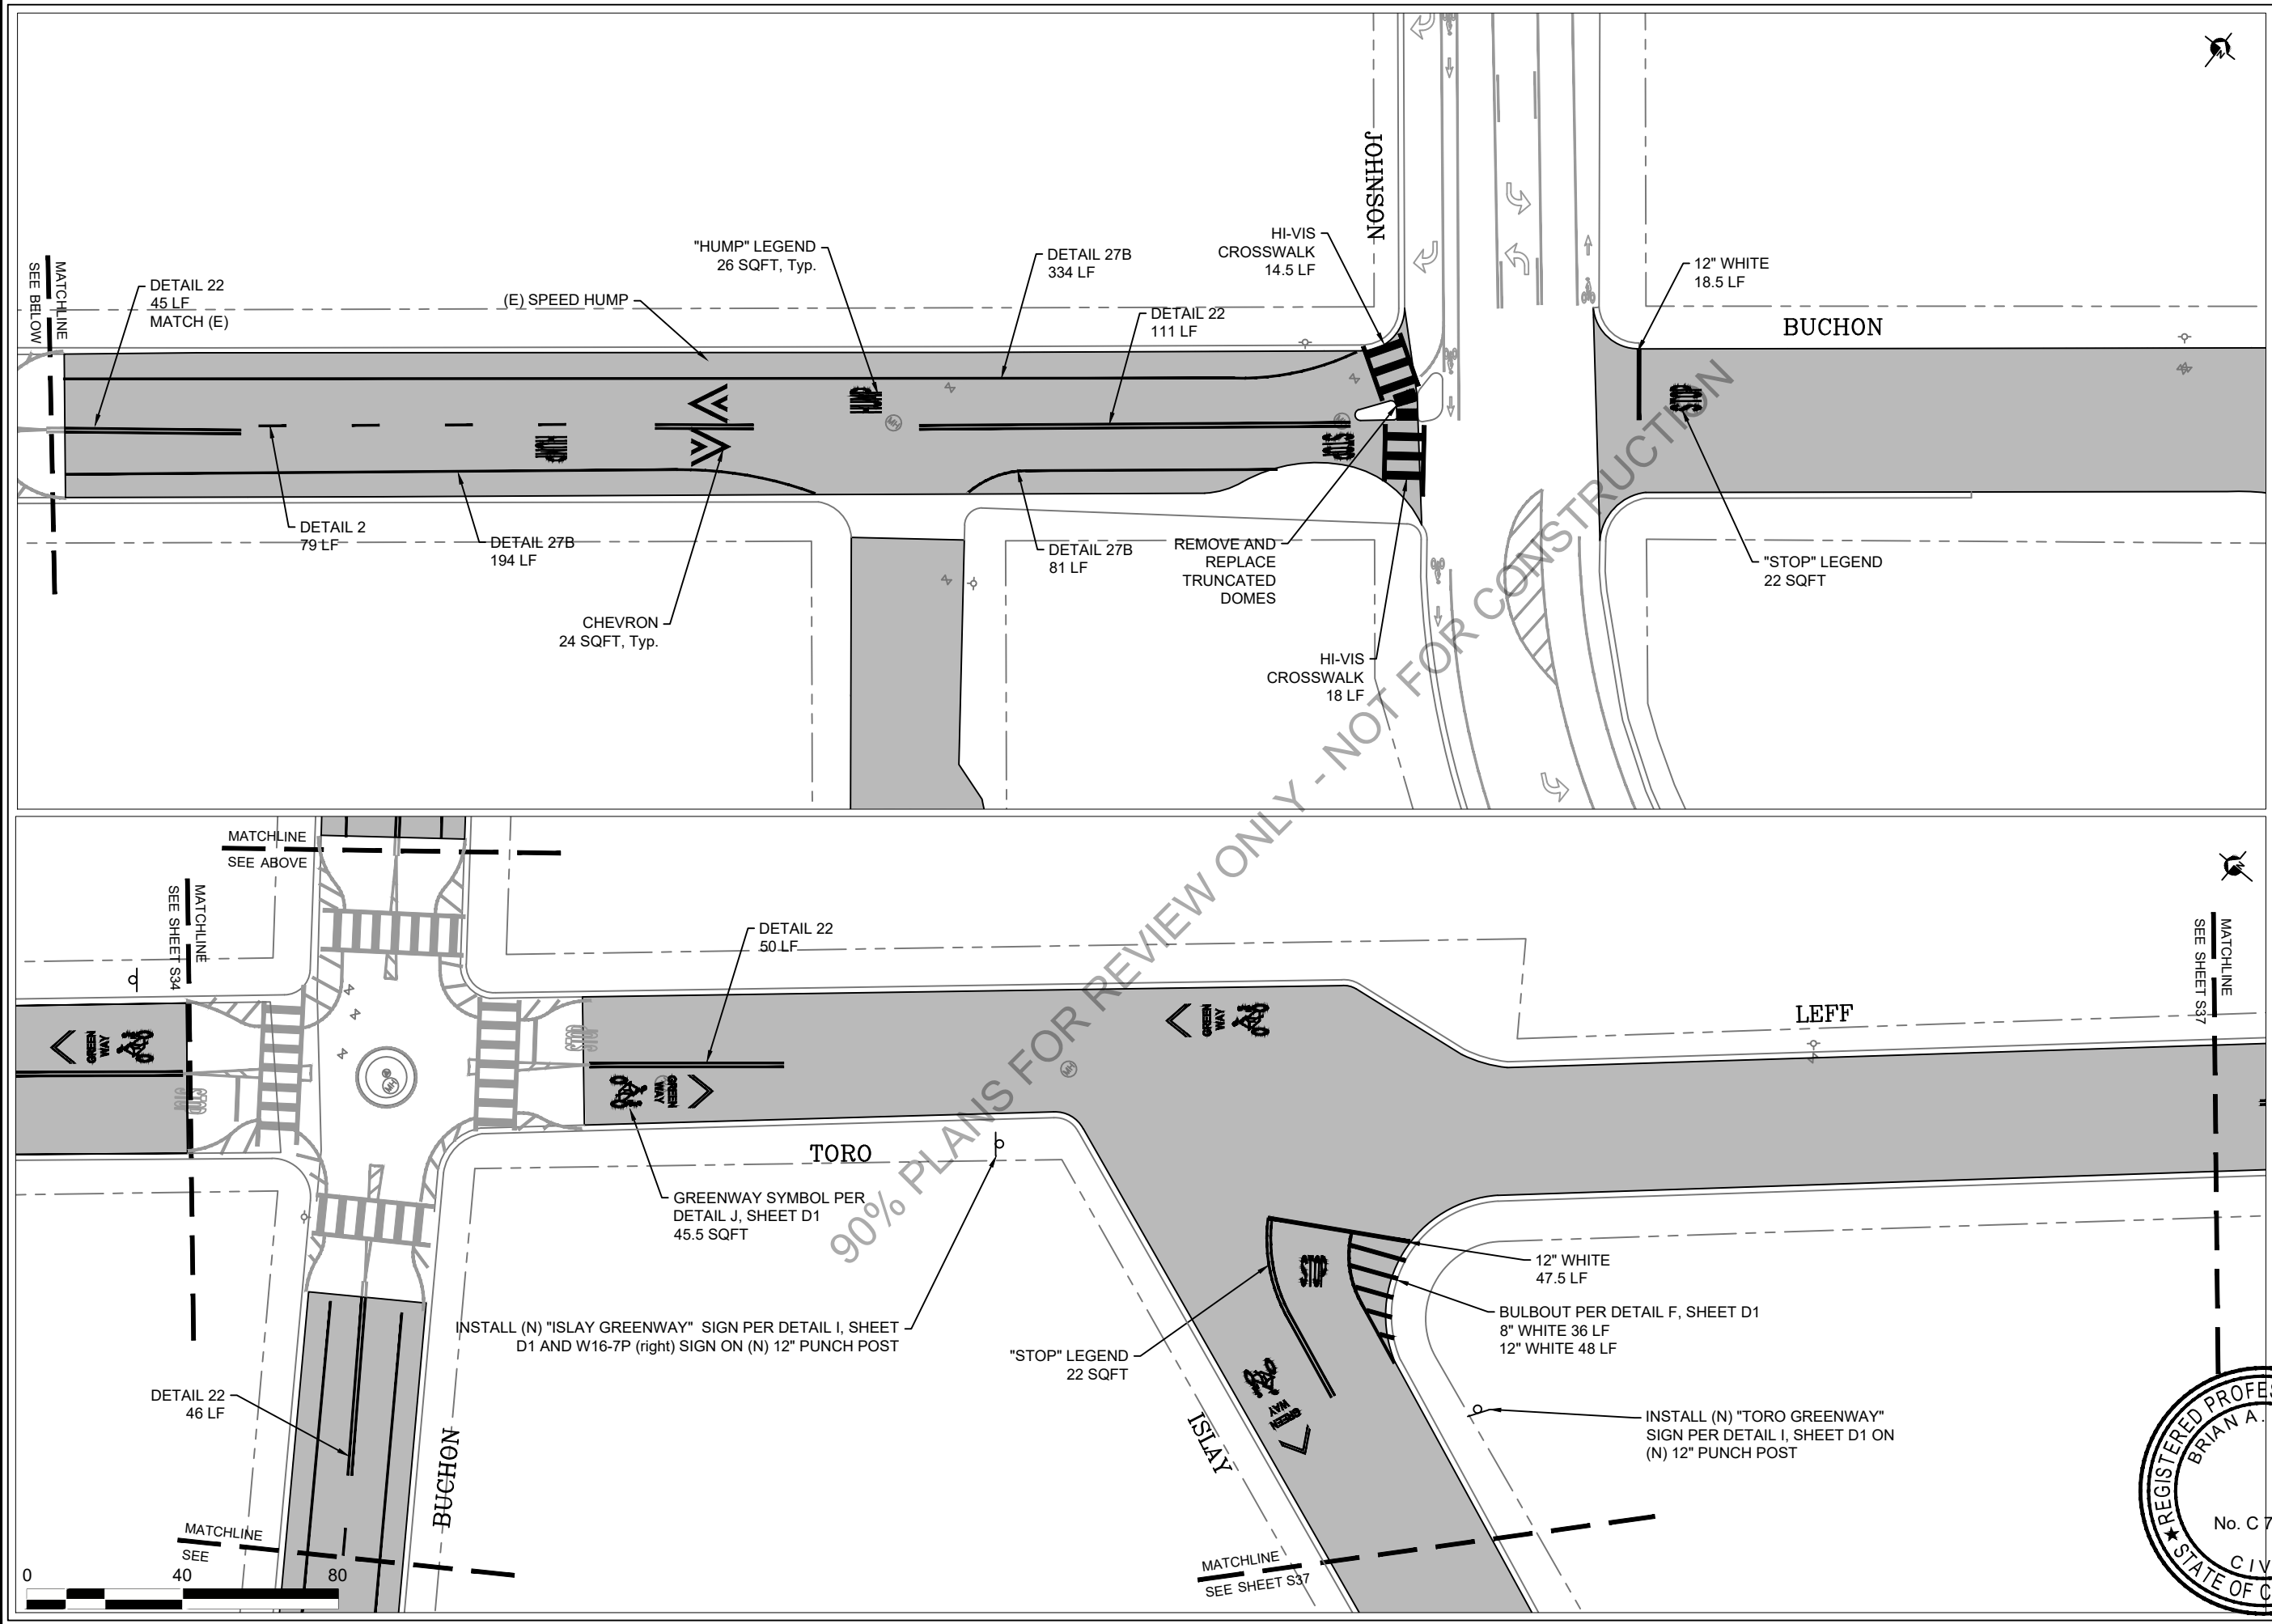

ROADWAY SEALING 2024

BUCHON, TORO

PROJECT TITLE:	
SHEET TITLE:	
DESIGNED BY:	NGN
DRAWN BY:	KH
CHECKED BY:	WBH
APPROVED BY:	BN
SCALE:	1" = 40'
DATE:	DATE
CITY SPECIFICATION NO.:	2000608
PLAN FILE NO. / LOCATION:	
SHEET NO.:	

