





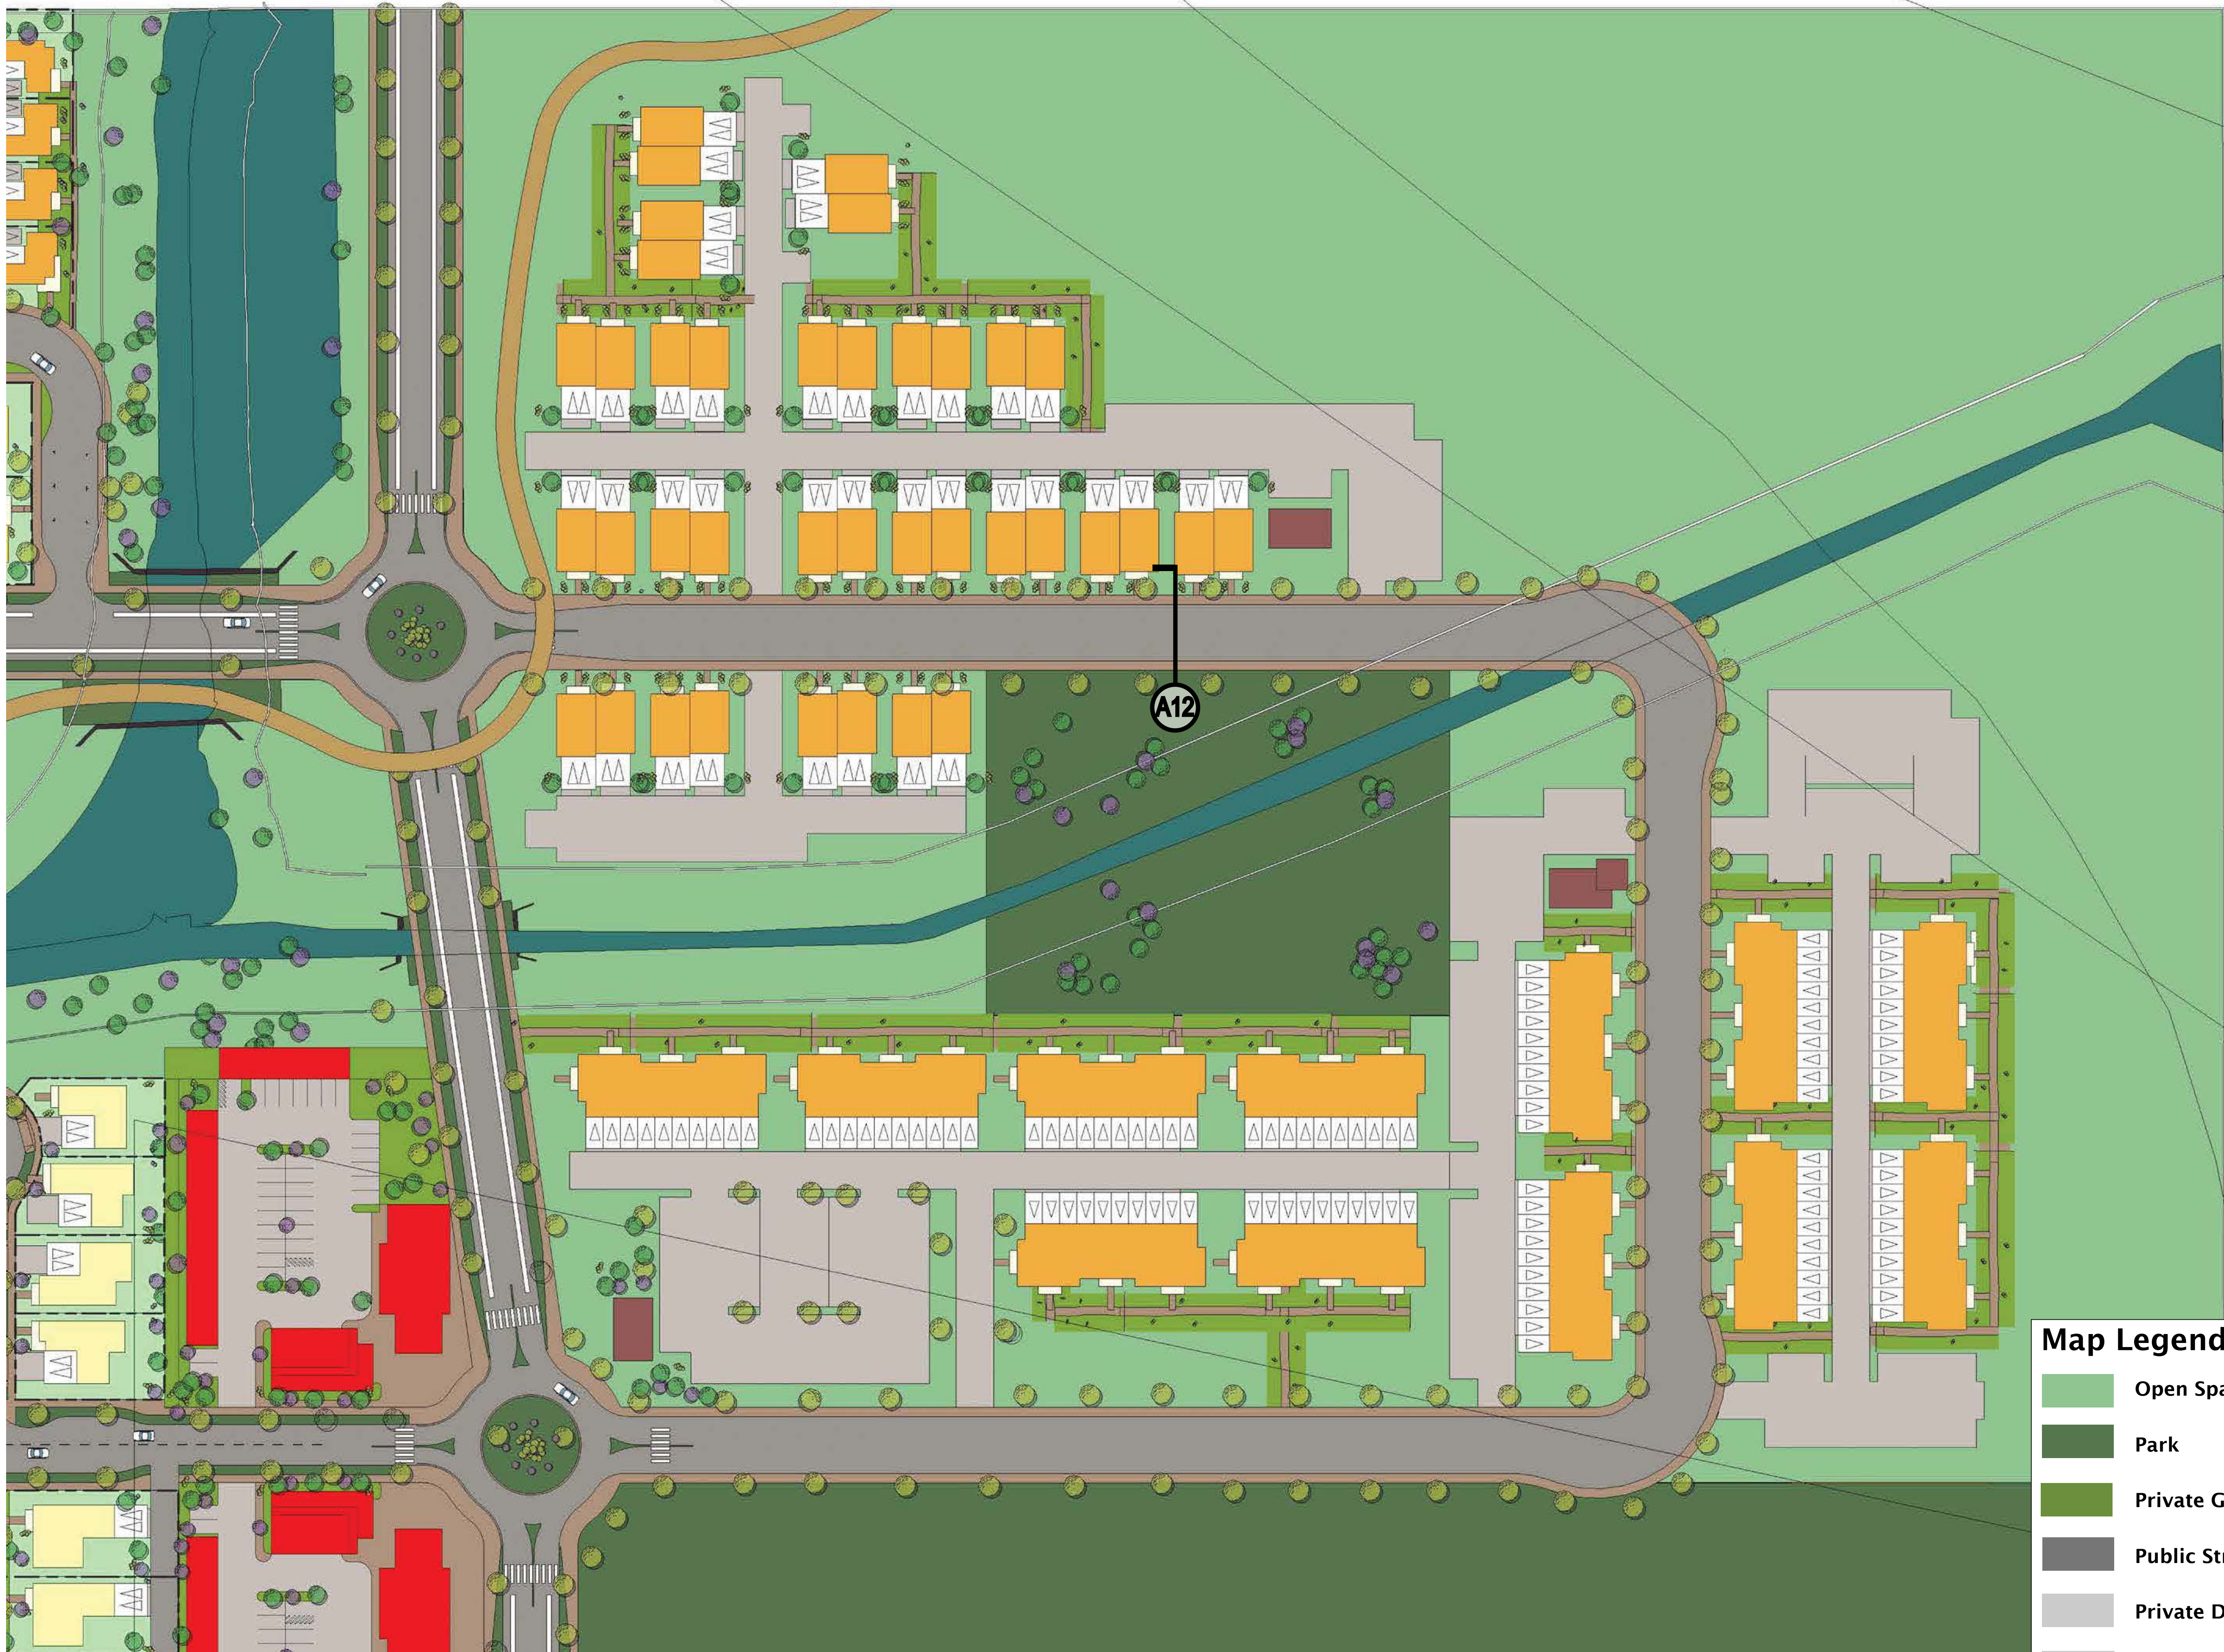


Map Legend	
	Open Space
	Park
	Private Green
	Public Street
	Private Drive
	Private Yard
	Traditional Lots
	Large Cluster
	Small Cluster
	Multi-Family
	Commercial






Map Legend	
■	Open Space
■	Park
■	Private Green
■	Public Street
■	Private Drive
■	Private Yard
■	Traditional Lots
■	Large Cluster
■	Small Cluster
■	Multi-Family
■	Commercial

 



Map Legend	
	Open Space
	Park
	Private Green
	Public Street
	Private Drive
	Private Yard
Residential Land	
	Traditional Lots
	Large Cluster
	Small Cluster
	Multi-Family
	Commercial

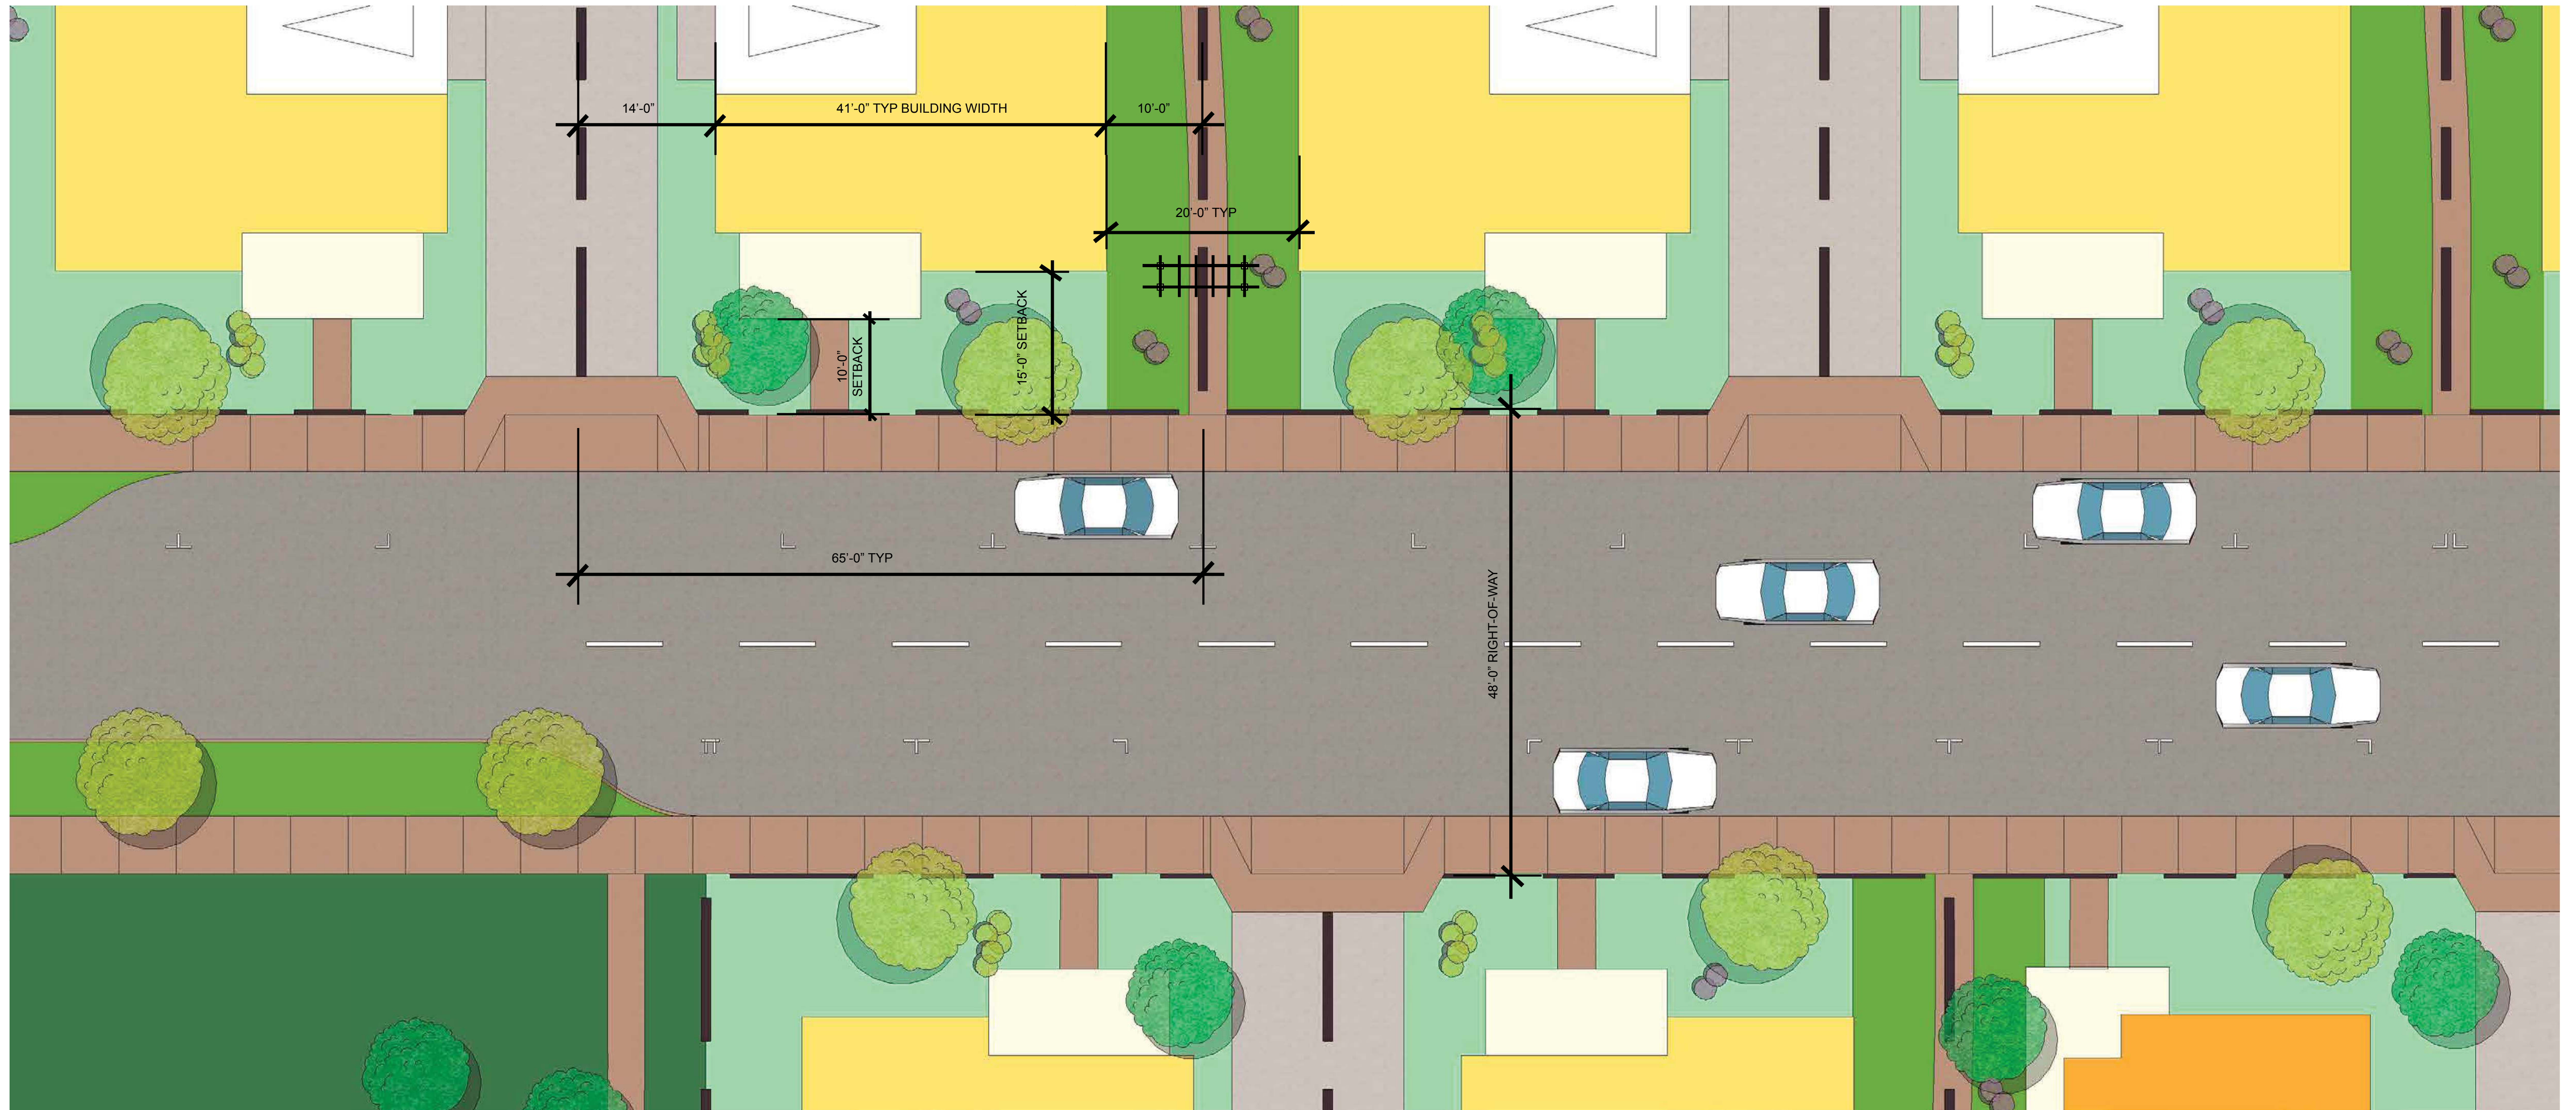




ELEVATIONS

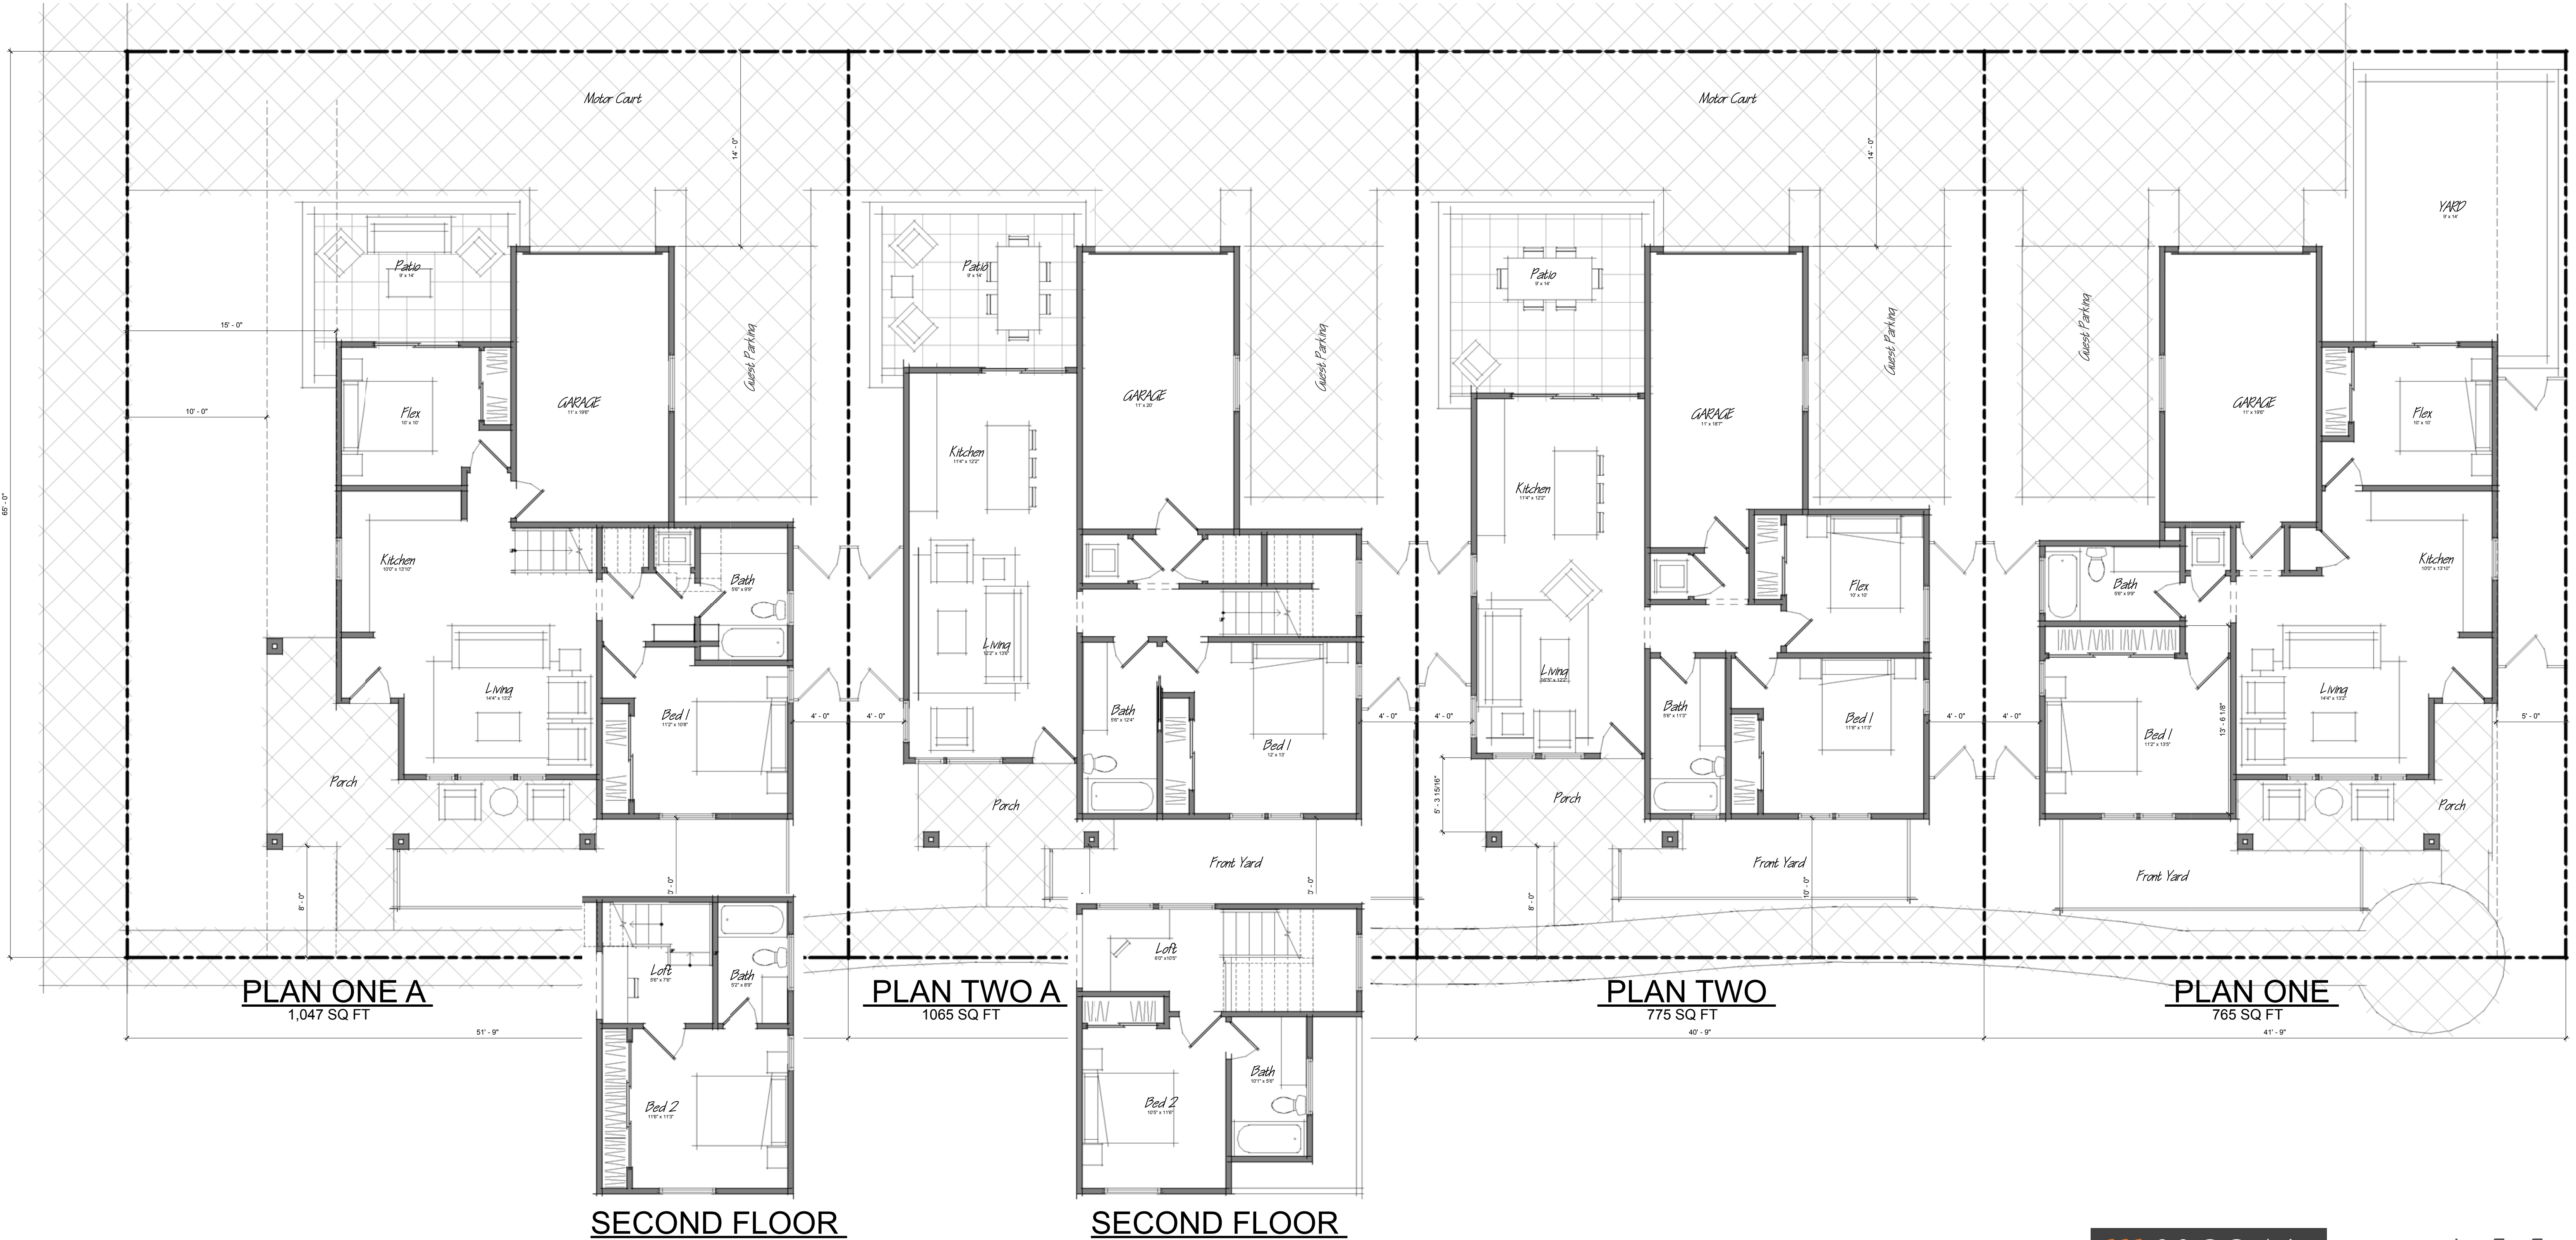

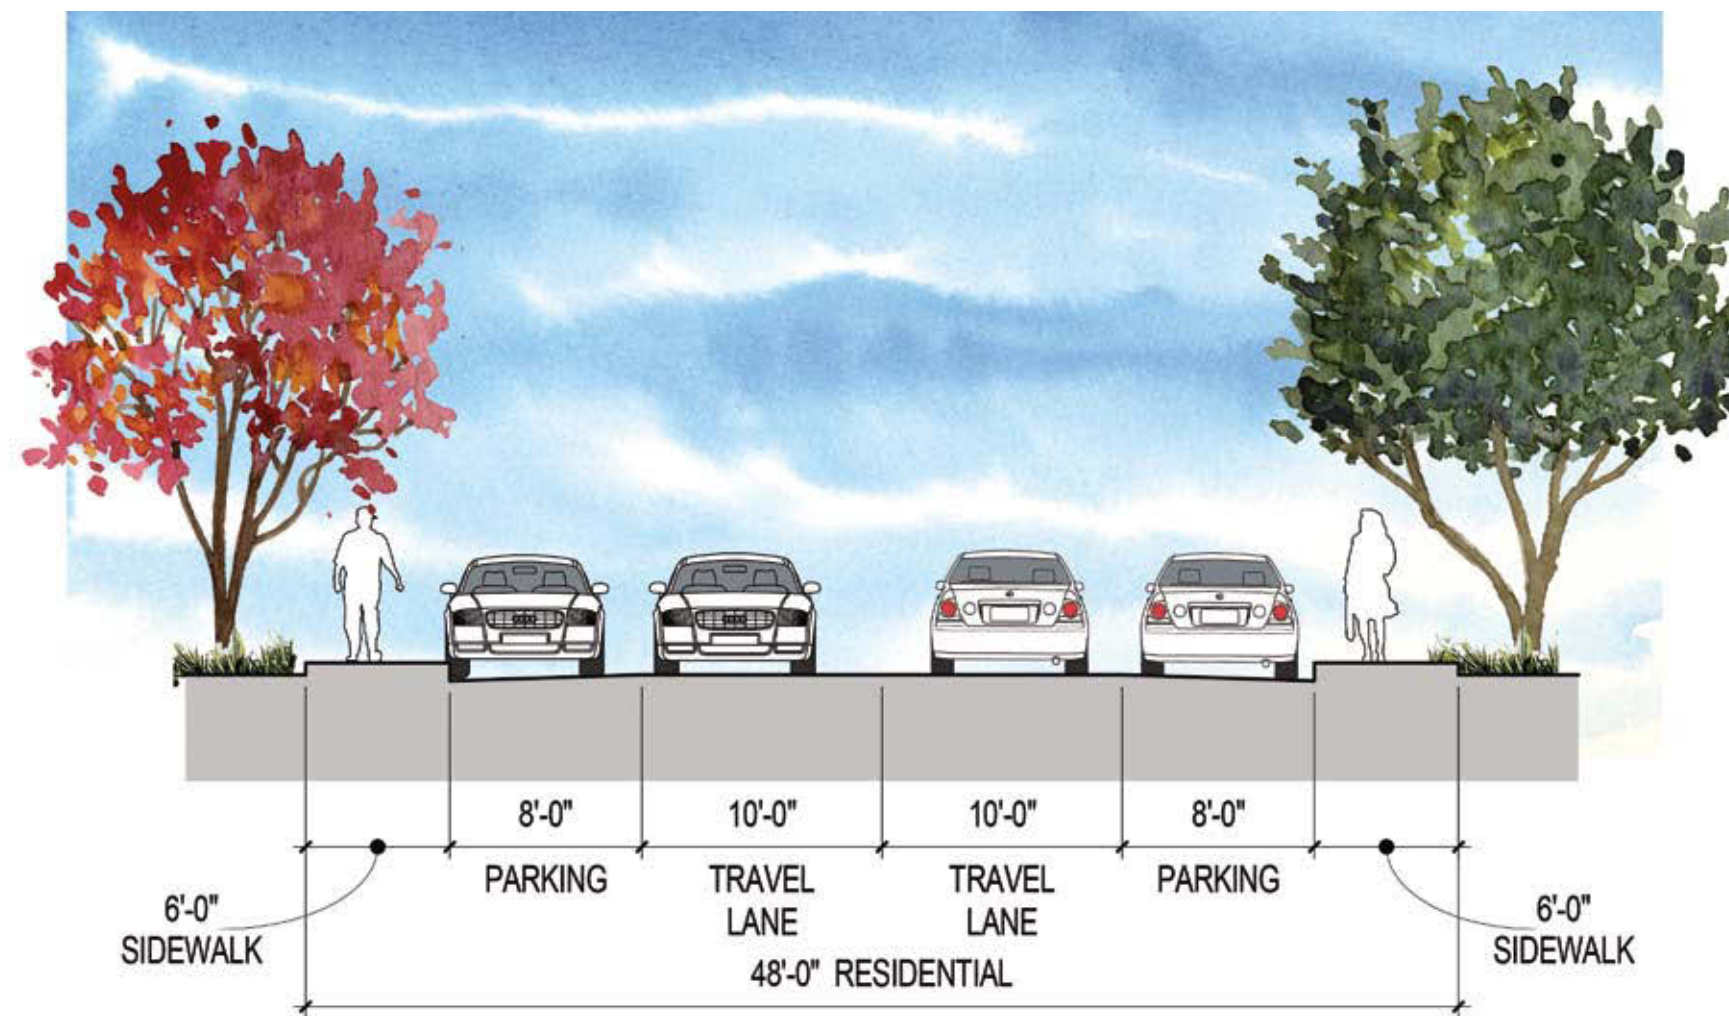

STREET SECTION

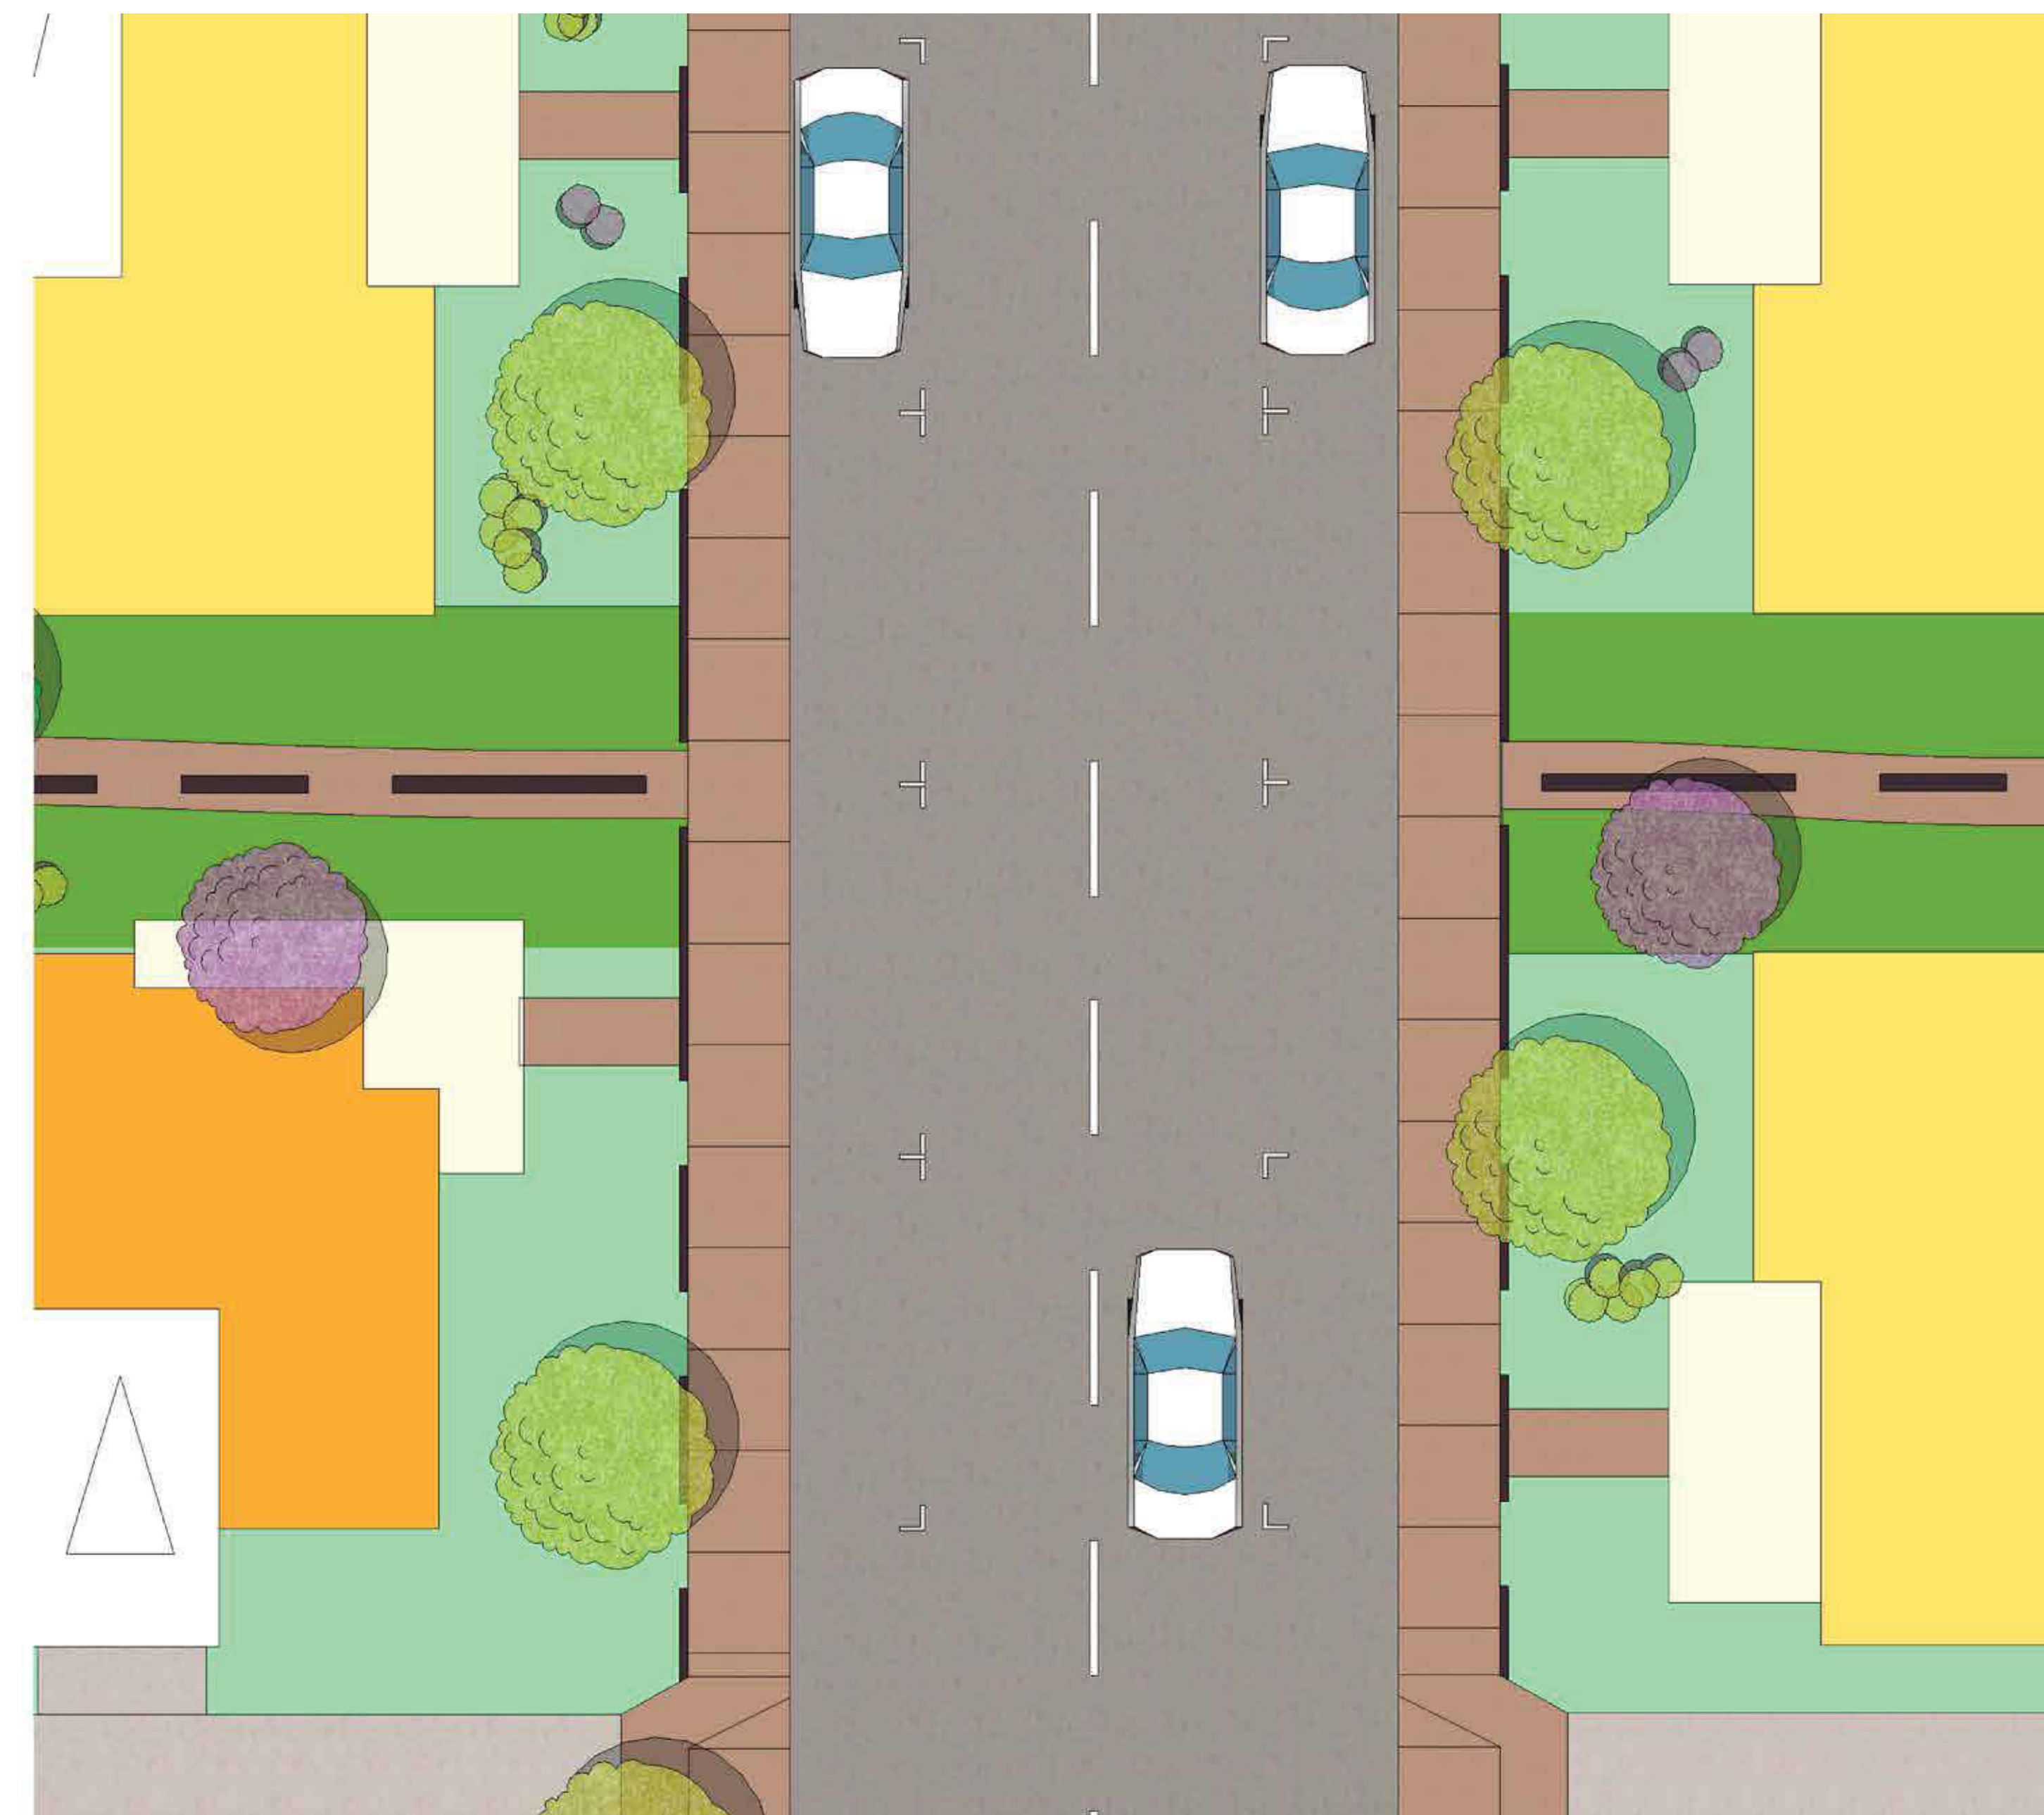

SITE PLAN